




NORTH ELEVATION

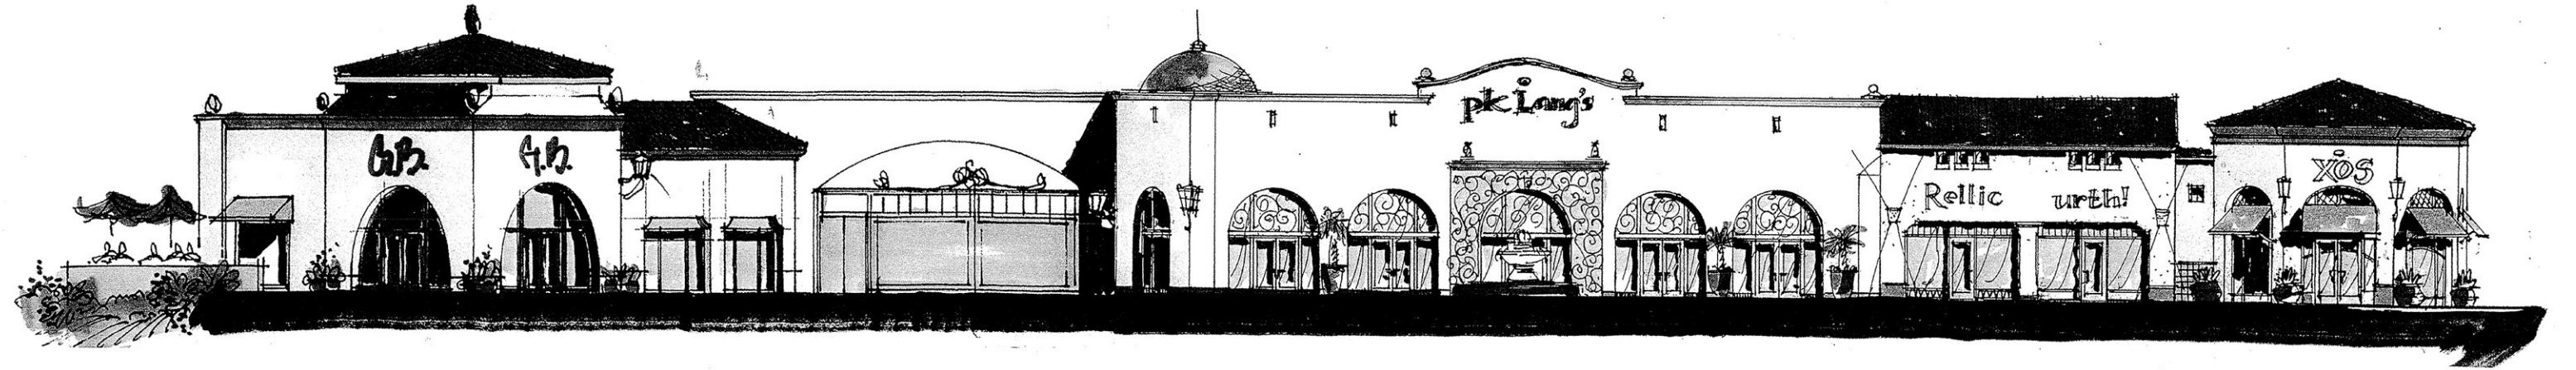


EAST ELEVATION

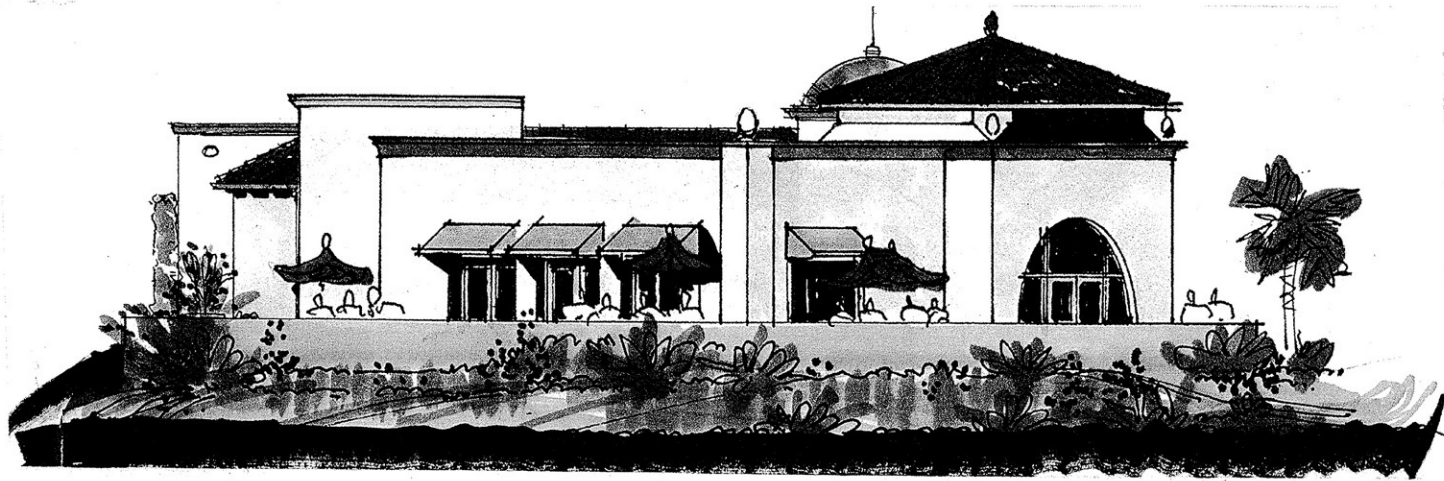

SOUTH ELEVATION

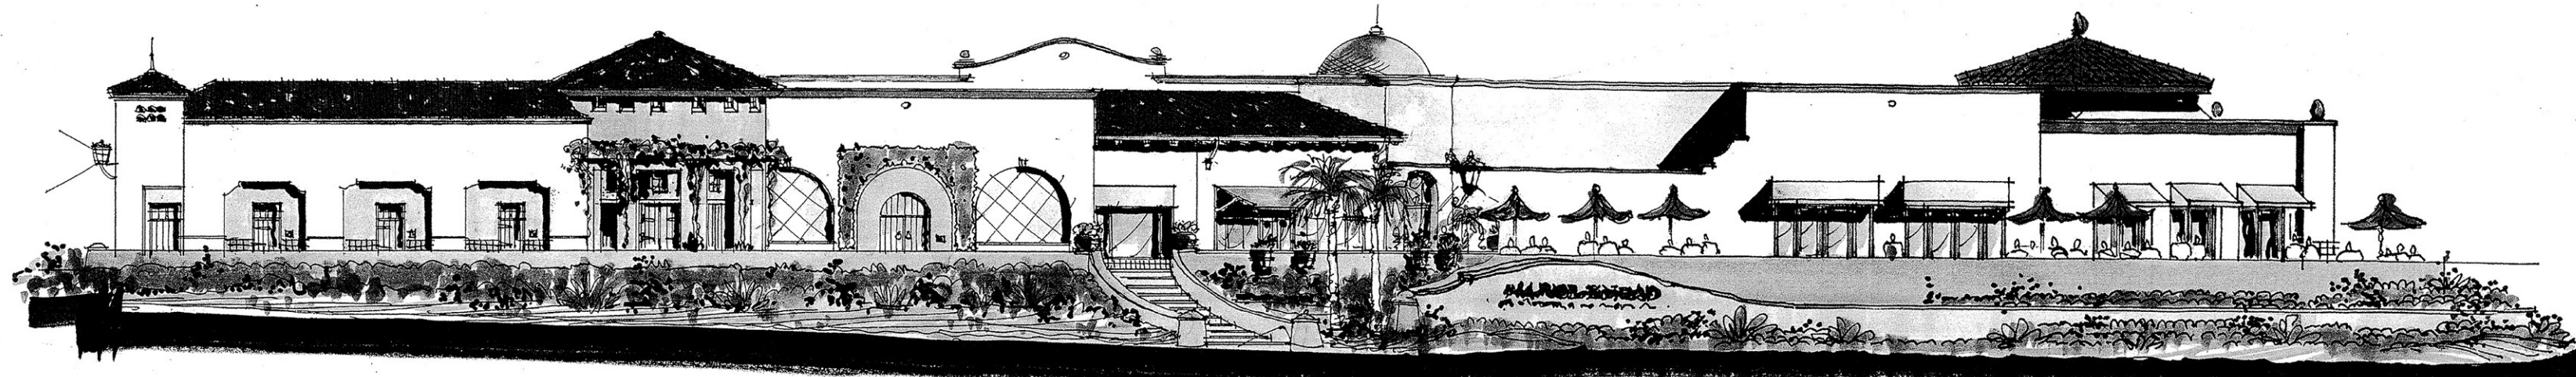

WEST ELEVATION

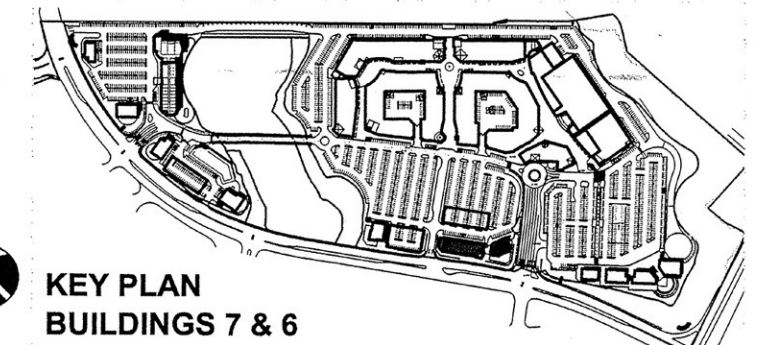


14 MAY, 2004

PLAZA SAN CLEMENTE

San Clemente, California

SCALE: 3/32" = 1'-0"

 

sdc
SDC PARTNERS, LTD.

SDC Partners, LTD. & Craig Realty Group

4 Upper Newport Plaza, Suite 201
Newport Beach, California 92660
Tel: 949-851-1414 Fax: 949-833-9750

1500 Quail Street, Suite 100
Newport Beach, California 92660
Tel: 949-224-4100 Fax: 949-224-4101



CONTENTS:
EXT. ELEVATIONS
BUILDINGS 6 & 7

SHEET
No.

4