



AVENIDA VISTA HERMOSA / NORTH ELEVATION

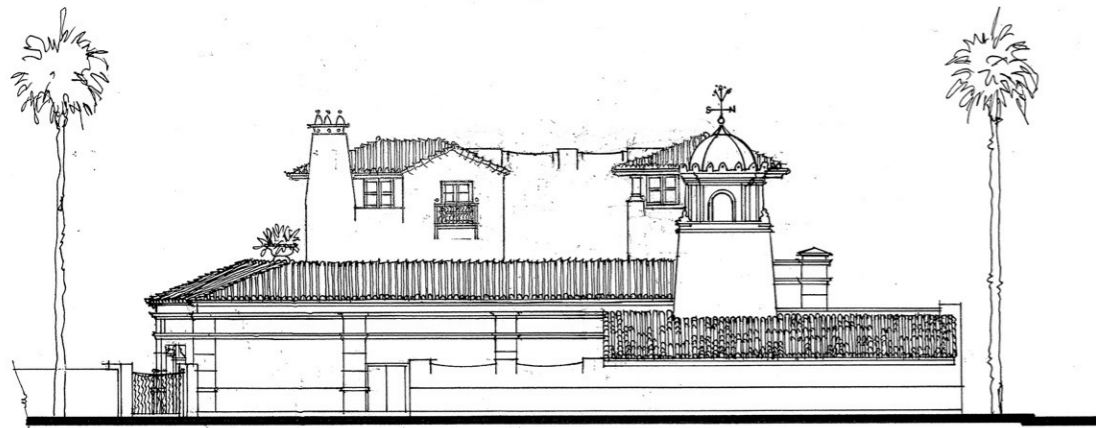

I-5 / EAST ELEVATION

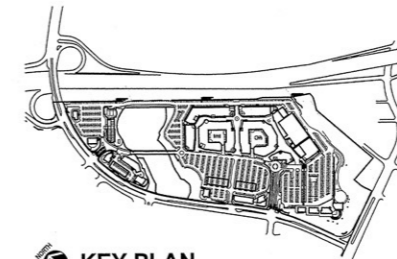

KEY PLAN
CONFERENCE BLDG 14
HOTEL BLDG 15

PLAZA
SAN CLEMENTE
San Clemente, California

HOTEL • ELEVATIONS

SCALE: 3/32"=1'-0" 0 5' 10' 20' 06 MAY, 2004

sdc
SDC PARTNERS, LTD.

SDC Partners, LTD. & Craig Realty Group

4 Upper Newport Plaza, Suite 101
Newport Beach, California 92660
Tel: 949-851-1414 Fax: 949-833-9750

1500 Quail Street, Suite 100
Newport Beach, California 92660
Tel: 949-224-4100 Fax: 949-224-4101



AWBREY
COOK
MCGILL
ARCHITECTS

StudioPROGETT Inc.

CONTENTS:	EXT. ELEVATIONS HOTEL BUILDING 14 AND 15
SHEET No.	14