

SEE SHEET 14

**CITY OF SAN CLEMENTE  
PRECISE ZONING PLAN**



ADOPTED BY CITY COUNCIL  
ON FEB. 7, 1996  
ORD. # 1172

| REVISION BLOCK |  |
|----------------|--|
|                |  |
|                |  |
|                |  |
|                |  |

SCALE: 1" = 200'  
NORTH

SEE SHEET 16









SEE SHEET 18

**CITY OF SAN CLEMENTE  
PRECISE ZONING PLAN**



ADOPTED BY CITY COUNCIL  
ON FEB. 7, 1996  
ORD. # 1172


REVISION BLOCK

|  |  |  |  |
|--|--|--|--|
|  |  |  |  |
|  |  |  |  |

SCALE: 1" = 200'  
NORTH

SHEET 19

SEE SHEET 20

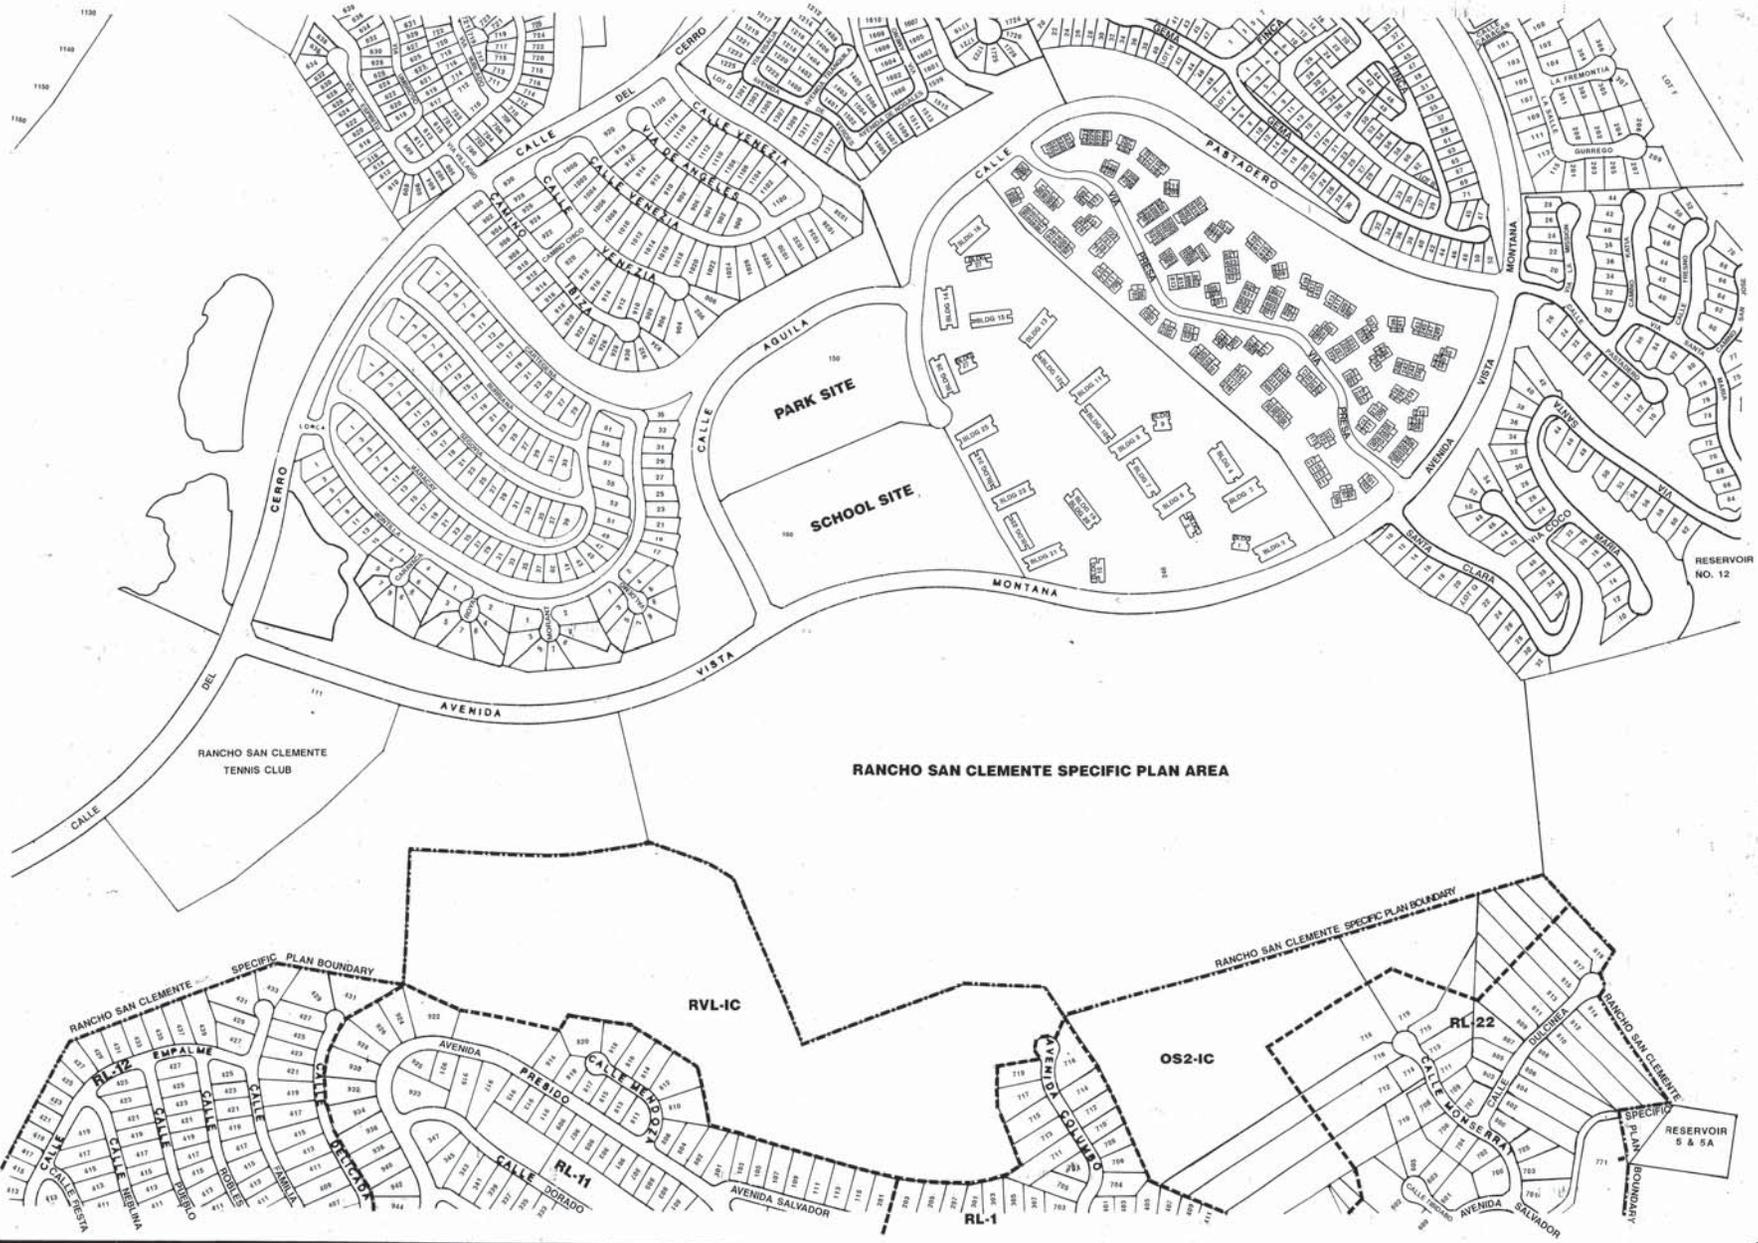

**CITY OF SAN CLEMENTE  
PRECISE ZONING PLAN**



ADOPTED BY CITY COUNCIL  
ON FEB. 7, 1996:  
ORD. #1172

| REVISION BLOCK |  |
|----------------|--|
|                |  |
|                |  |
|                |  |

SCALE: 1" = 200'  
NORTH

SHEET 20



SEE SHEET 20

**CITY OF SAN CLEMENTE  
PRECISE ZONING PLAN**



ADOPTED BY CITY COUNCIL  
ON FEB. 7, 1996  
ORD: # 1172

REVISION BLOCK

|  |  |
|--|--|
|  |  |
|  |  |
|  |  |
|  |  |

SCALE: 1" = 200'  
NORTH

SHEET 21







**CITY OF SAN CLEMENTE  
PRECISE ZONING PLAN**



ADOPTED BY CITY COUNCIL  
ON FEB. 7, 1996  
ORD. #1172

| REVISION BLOCK |  |
|----------------|--|
|                |  |
|                |  |
|                |  |
|                |  |

SCALE: 1" = 200'  
NORTH





