



AVE. VISTA HERMOSA / VISTA LUNA

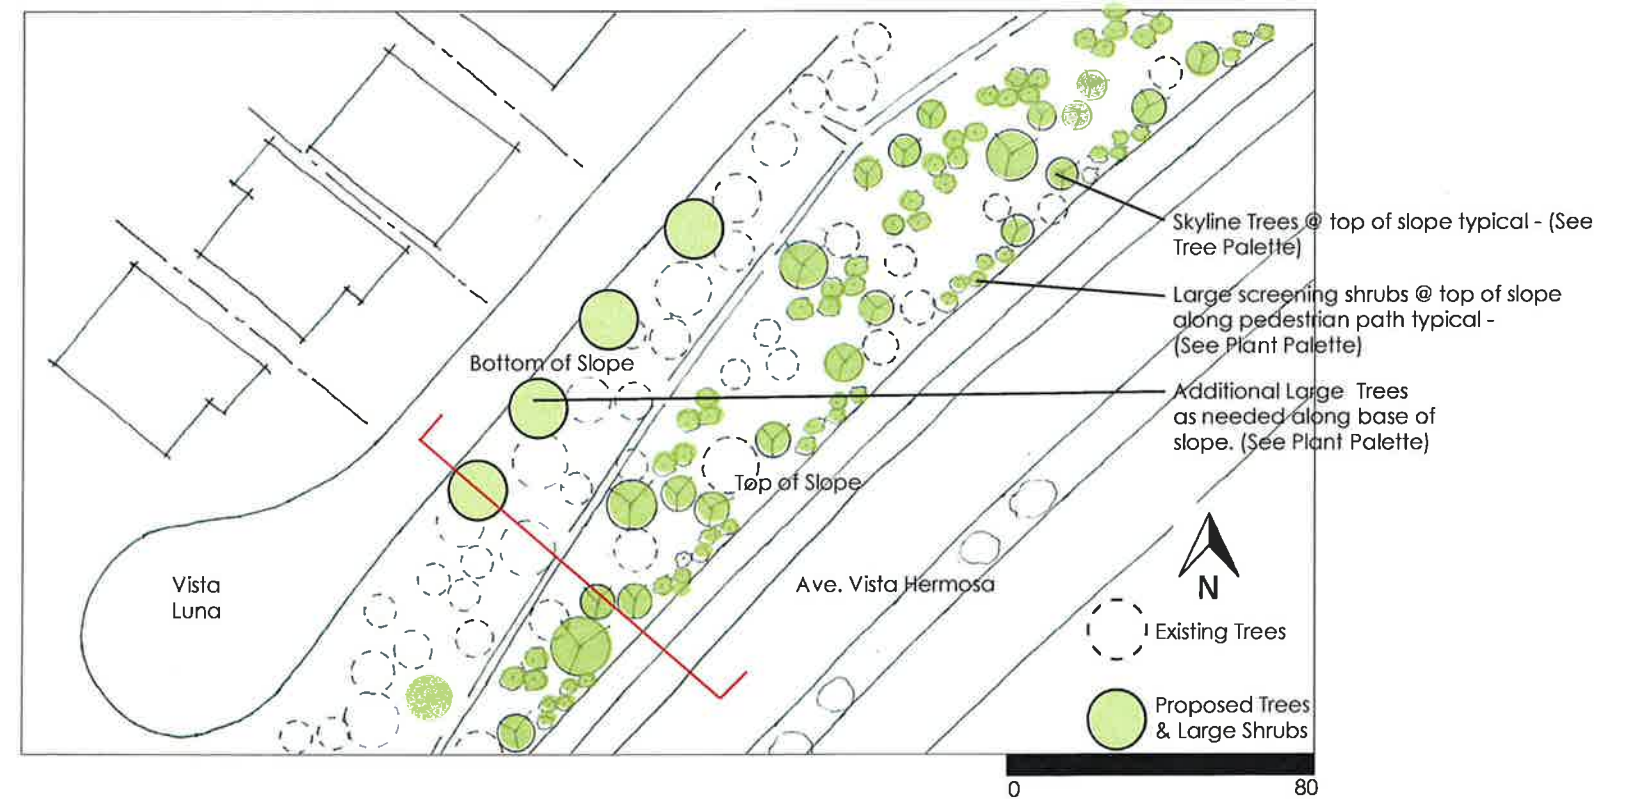


LOCATION MAP

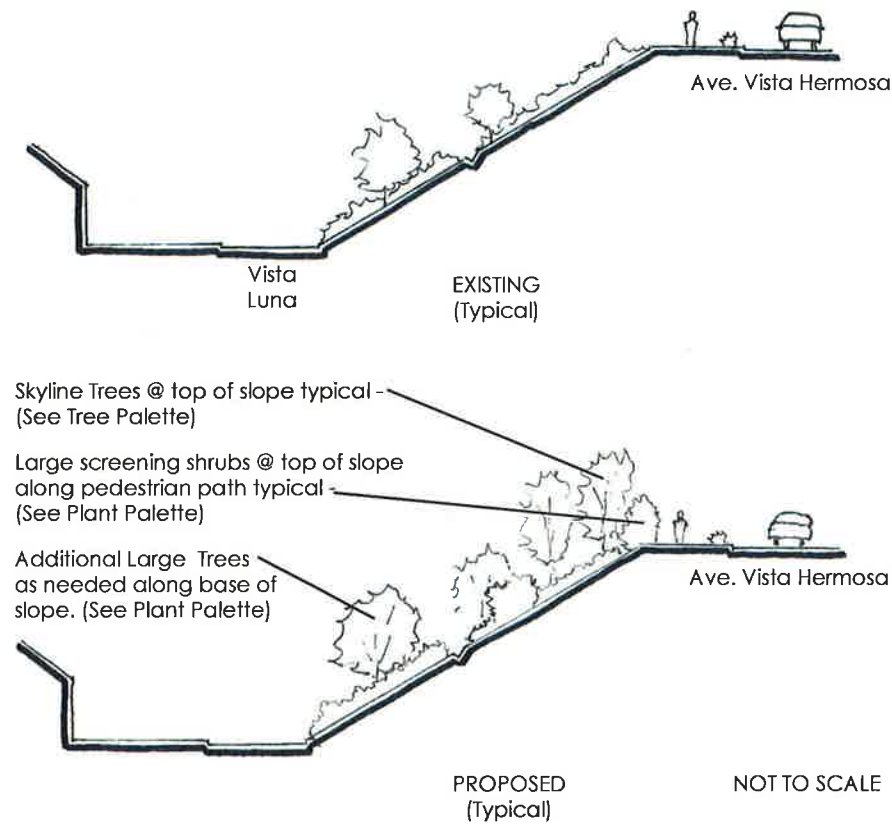

CAMINO VERA CRUZ & COSTERO HERMOSO



LOCATION MAP

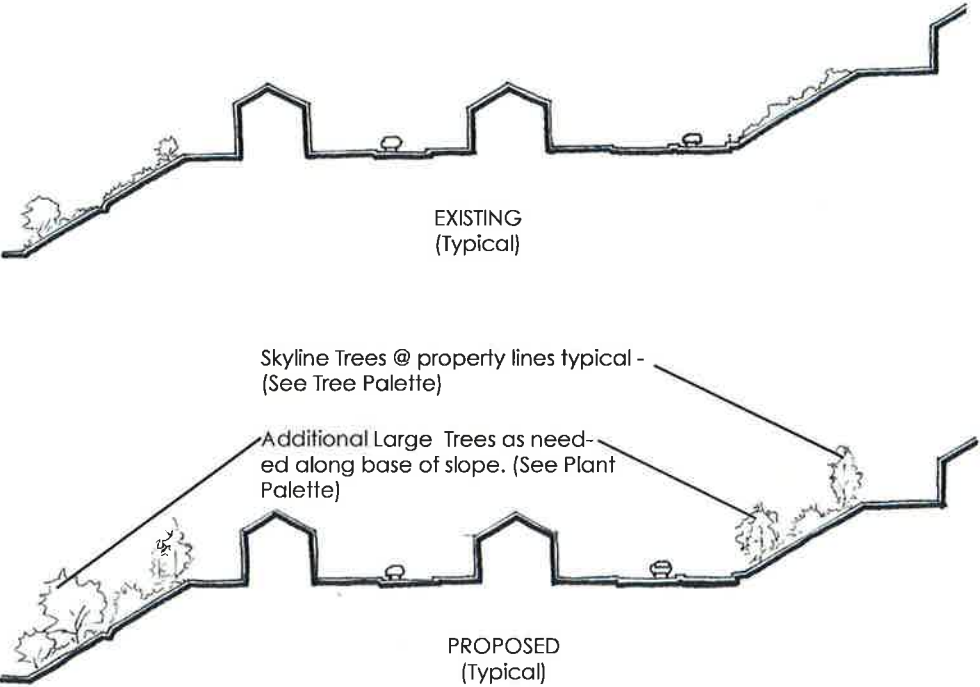


NOT TO SCALE



CAMINO VERA CRUZ & COSTERO HERMOSO



LOCATION MAP

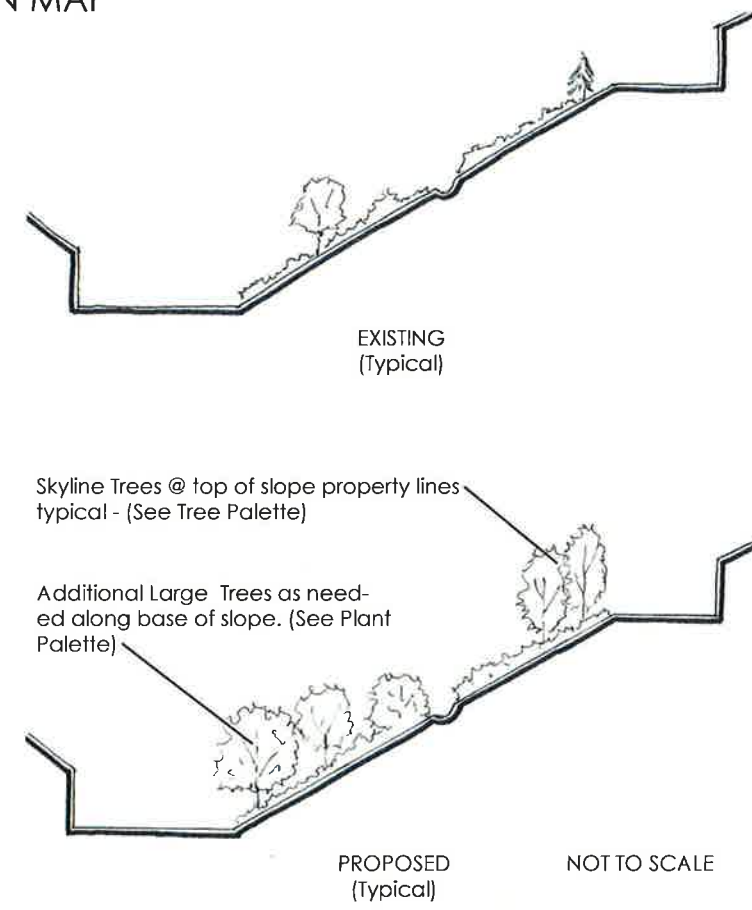

PROPOSED TREE AND SHRUB ADDITIONS

CUL DE SAC @ CALLE DE ESTRELLA DE MAR



LOCATION MAP

Calle de Estrella de Mar



NOTES:

- These renderings are conceptual, intended for informational purposes and to indicate design intent only. They are not intended as construction documentation or planting plans.
- Final plant counts and actual placement of trees and shrubs to be assessed and verified in field using this concept in accordance with the City of San Clemente tree coverage guidelines.



PROPOSED TREE AND SHRUB ADDITIONS

TREE PALETTE

Skyline Trees



Lyonothamnus floribunda
Catalina Ironwood



Tristania conferta
Brisbane Box Tree



Melaleuca quinquenervia
Broadleaved Paperbark

Lower / Mid Slope Trees



Quercus virginiana
Southern Live Oak



Schinus molle
California Pepper



Rhus lancea
African Sumac



Agonis flexuosa
Peppermint Tree