



A1.8 · SECONDARY CONFERENCE CENTER ID A1.4 · HOTEL ID A1.9 · SECONDARY HOTEL ID

NORTH ELEVATION FACING AVENIDA VISTA HERMOSA

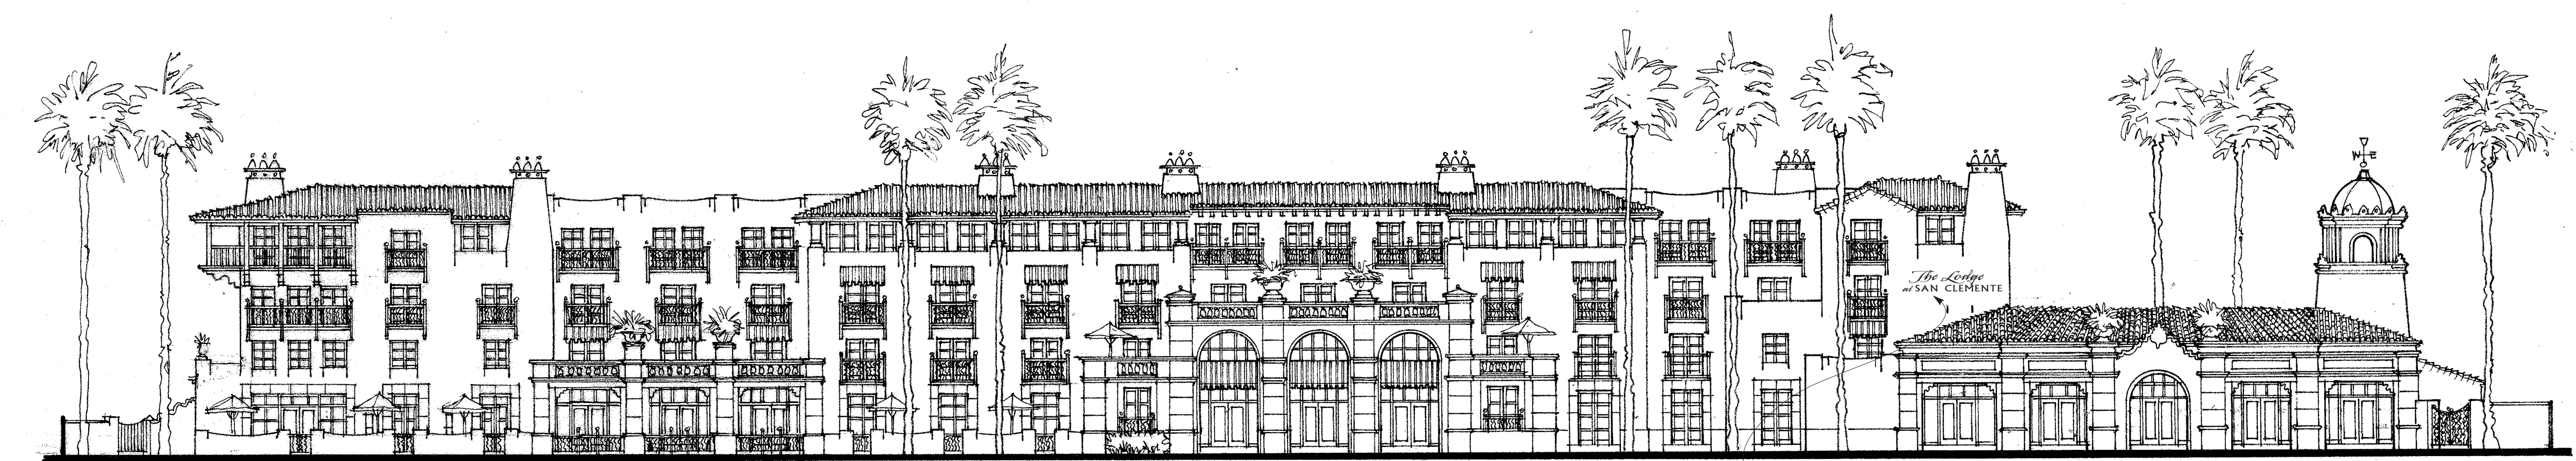


A1.5 · HOTEL ID

SOUTH ELEVATION FACING CANYON

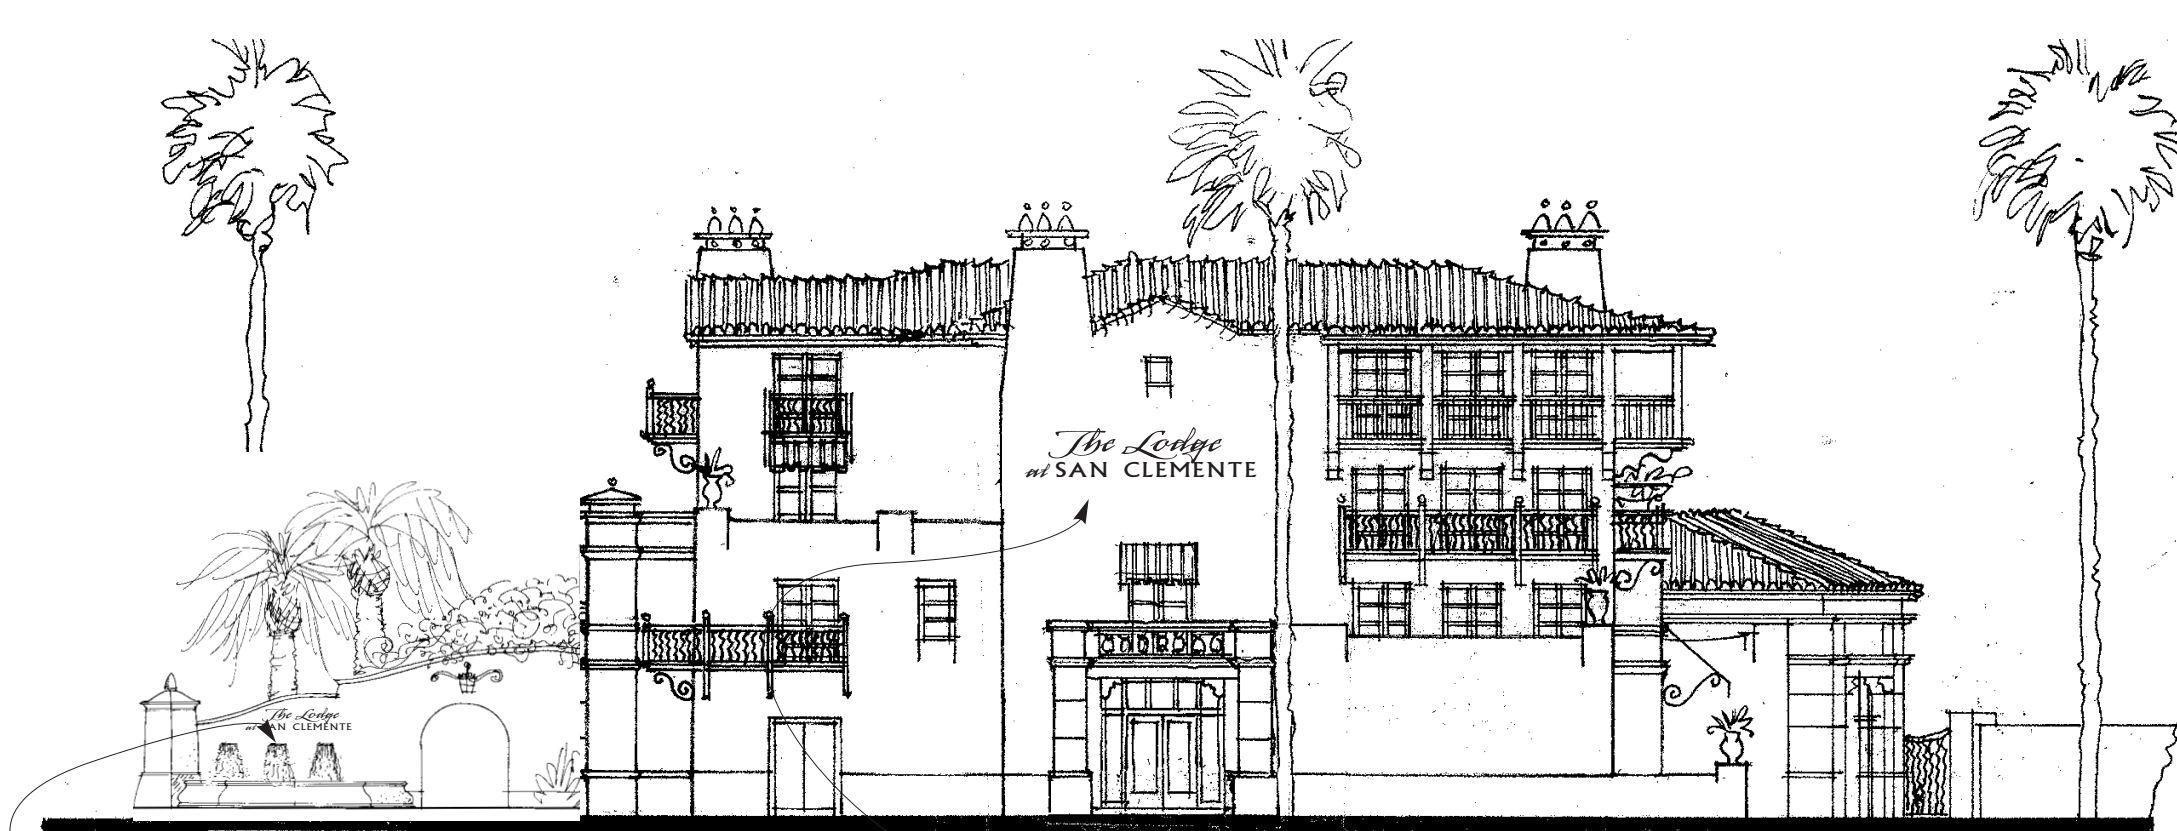


A2.1 · PEDESTRIAN HOTEL ID A1.6 · HOTEL ID

WEST ELEVATION FACING ENTRY DRIVE

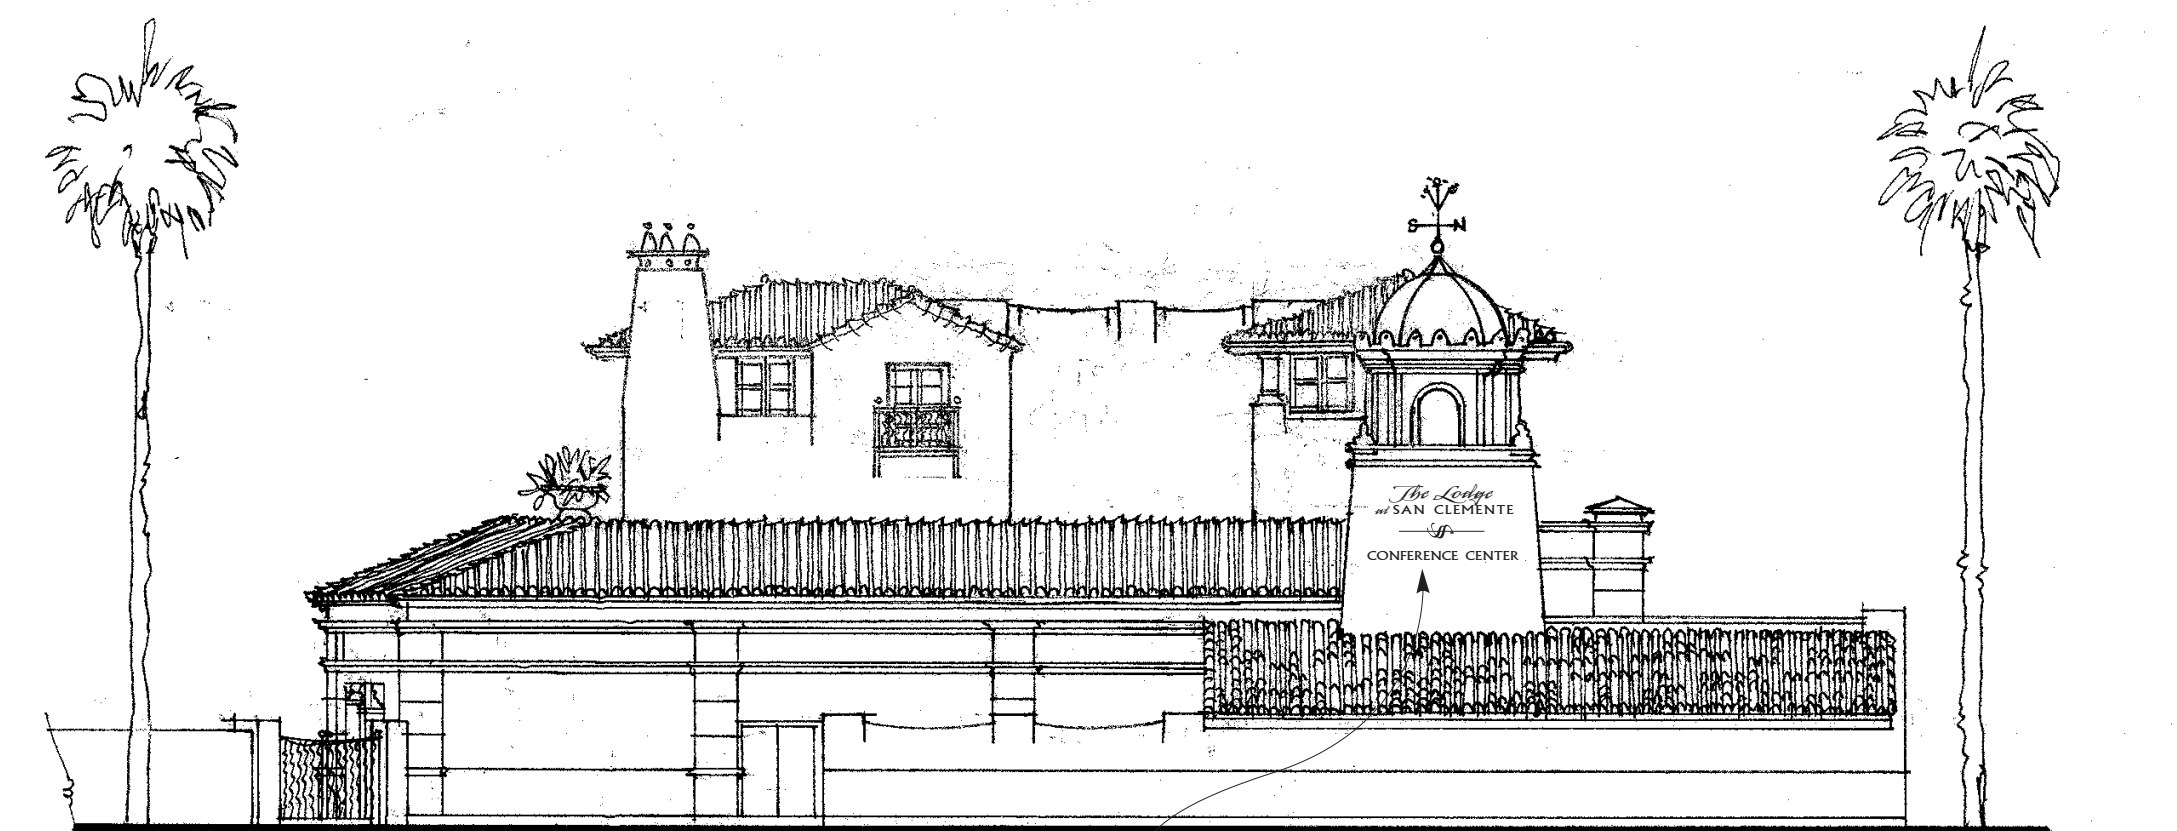

A1.7 · HOTEL & CONFERENCE CENTER ID

EAST ELEVATION FACING I-5

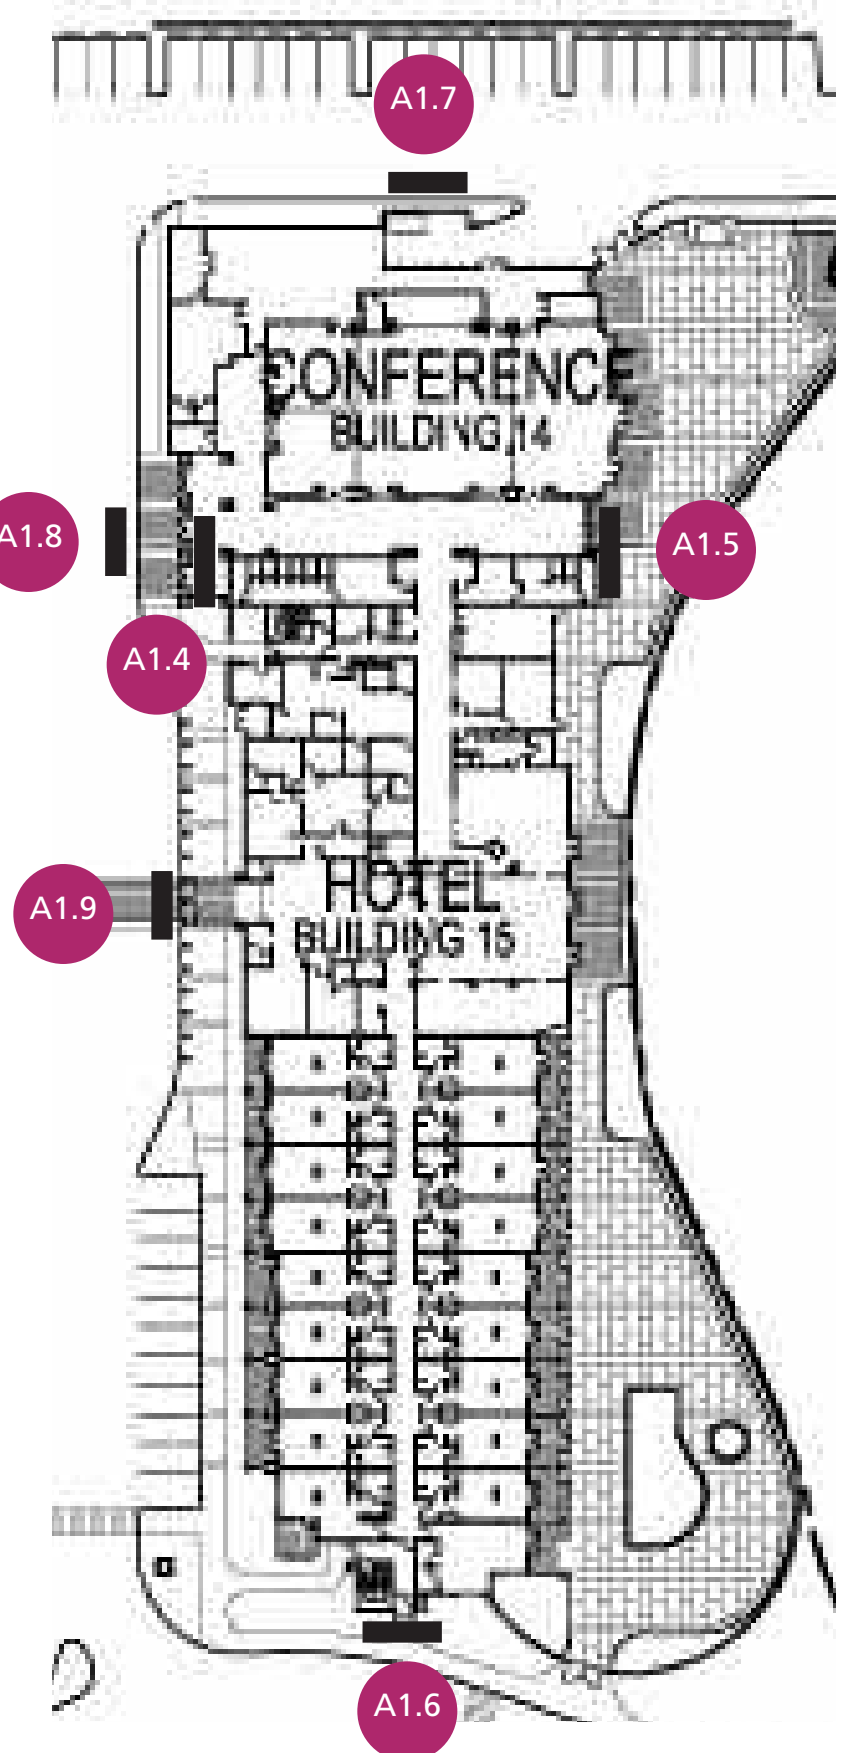

HOTEL SIGN KEY PLAN

The Lodge
at SAN CLEMENTE

PINNED OFF METAL LETTERS W/
HALO & EXTERNAL LIGHTING


PRIMARY SIGN 64 SF EACH
SECONDARY SIGN 30 SF EACH

*Project & Tenant Identities and directional copy subject to change and are illustrated for character & approximate ID scale.

STUDIO PROGETTI
architecture & design projects

1819 Laguna Street
Santa Barbara California 93101
805.563.4460
fax 563.4462
progetti@cox.net

HOTEL IDENTIFICATION
MASTER SIGN PROGRAM · 07 JUNE 2006

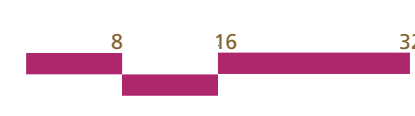

MSP1.1
©2007 STUDIO PROGETTI INC.