

SHRUB PALETTE




TREE PALETTE OPTIONS



KEYNOTES

- 1 SEGUNDA / DESHECHA CANADA CHANNEL EASEMENT
- 2 PARKING LOT LIGHT STANDARDS
- 3 ALTERNATIVE BIOSWALE PLANTER / MODULAR WETLAND
- 4 ADA ACCESS WALK
- 5 ELECTRIC CHARGING STATION
- 6 BIKE RACK
- 7 TRASH RECEPTACLE
- 8 ACCENT SEATWALL PLANTER
- 9 ACCENT FLAGSTONE PAVING (I.E. BEACH TRAIL ENTRY)
- 10 SAND FINISH CONCRETE PAVING
- 11 COLORED CONCRETE UNIT PAVERS
- 12 12X12" TERRA COTTA PAVERS
- 13 ENTRY PORTAL (SEE LEFT)
- 14 3'-0" HIGH MASONRY WALL WITH ACCENT BRICK OR STUCCO BUILDUP CAP
- 15 PARKWAY PLANTERS TO MIMIC EXISTING
- 16 MINIMUM 4' SQUARE TREE PLANTER W/ 4" CURB
- 17 BENCH
- 18 CABLE RAIL BARRIER FENCE OR OTHER
- 19 PAY STATION
- 20 ASPHALT PARKING STALLS
- 21 POTENTIAL KIOSK LOCATION
- 22 EXISTING PROPERTY LINE WALL MAY BE RECEIVE STUCCO FOG COAT AND CAP MATERIAL (T.B.D.)

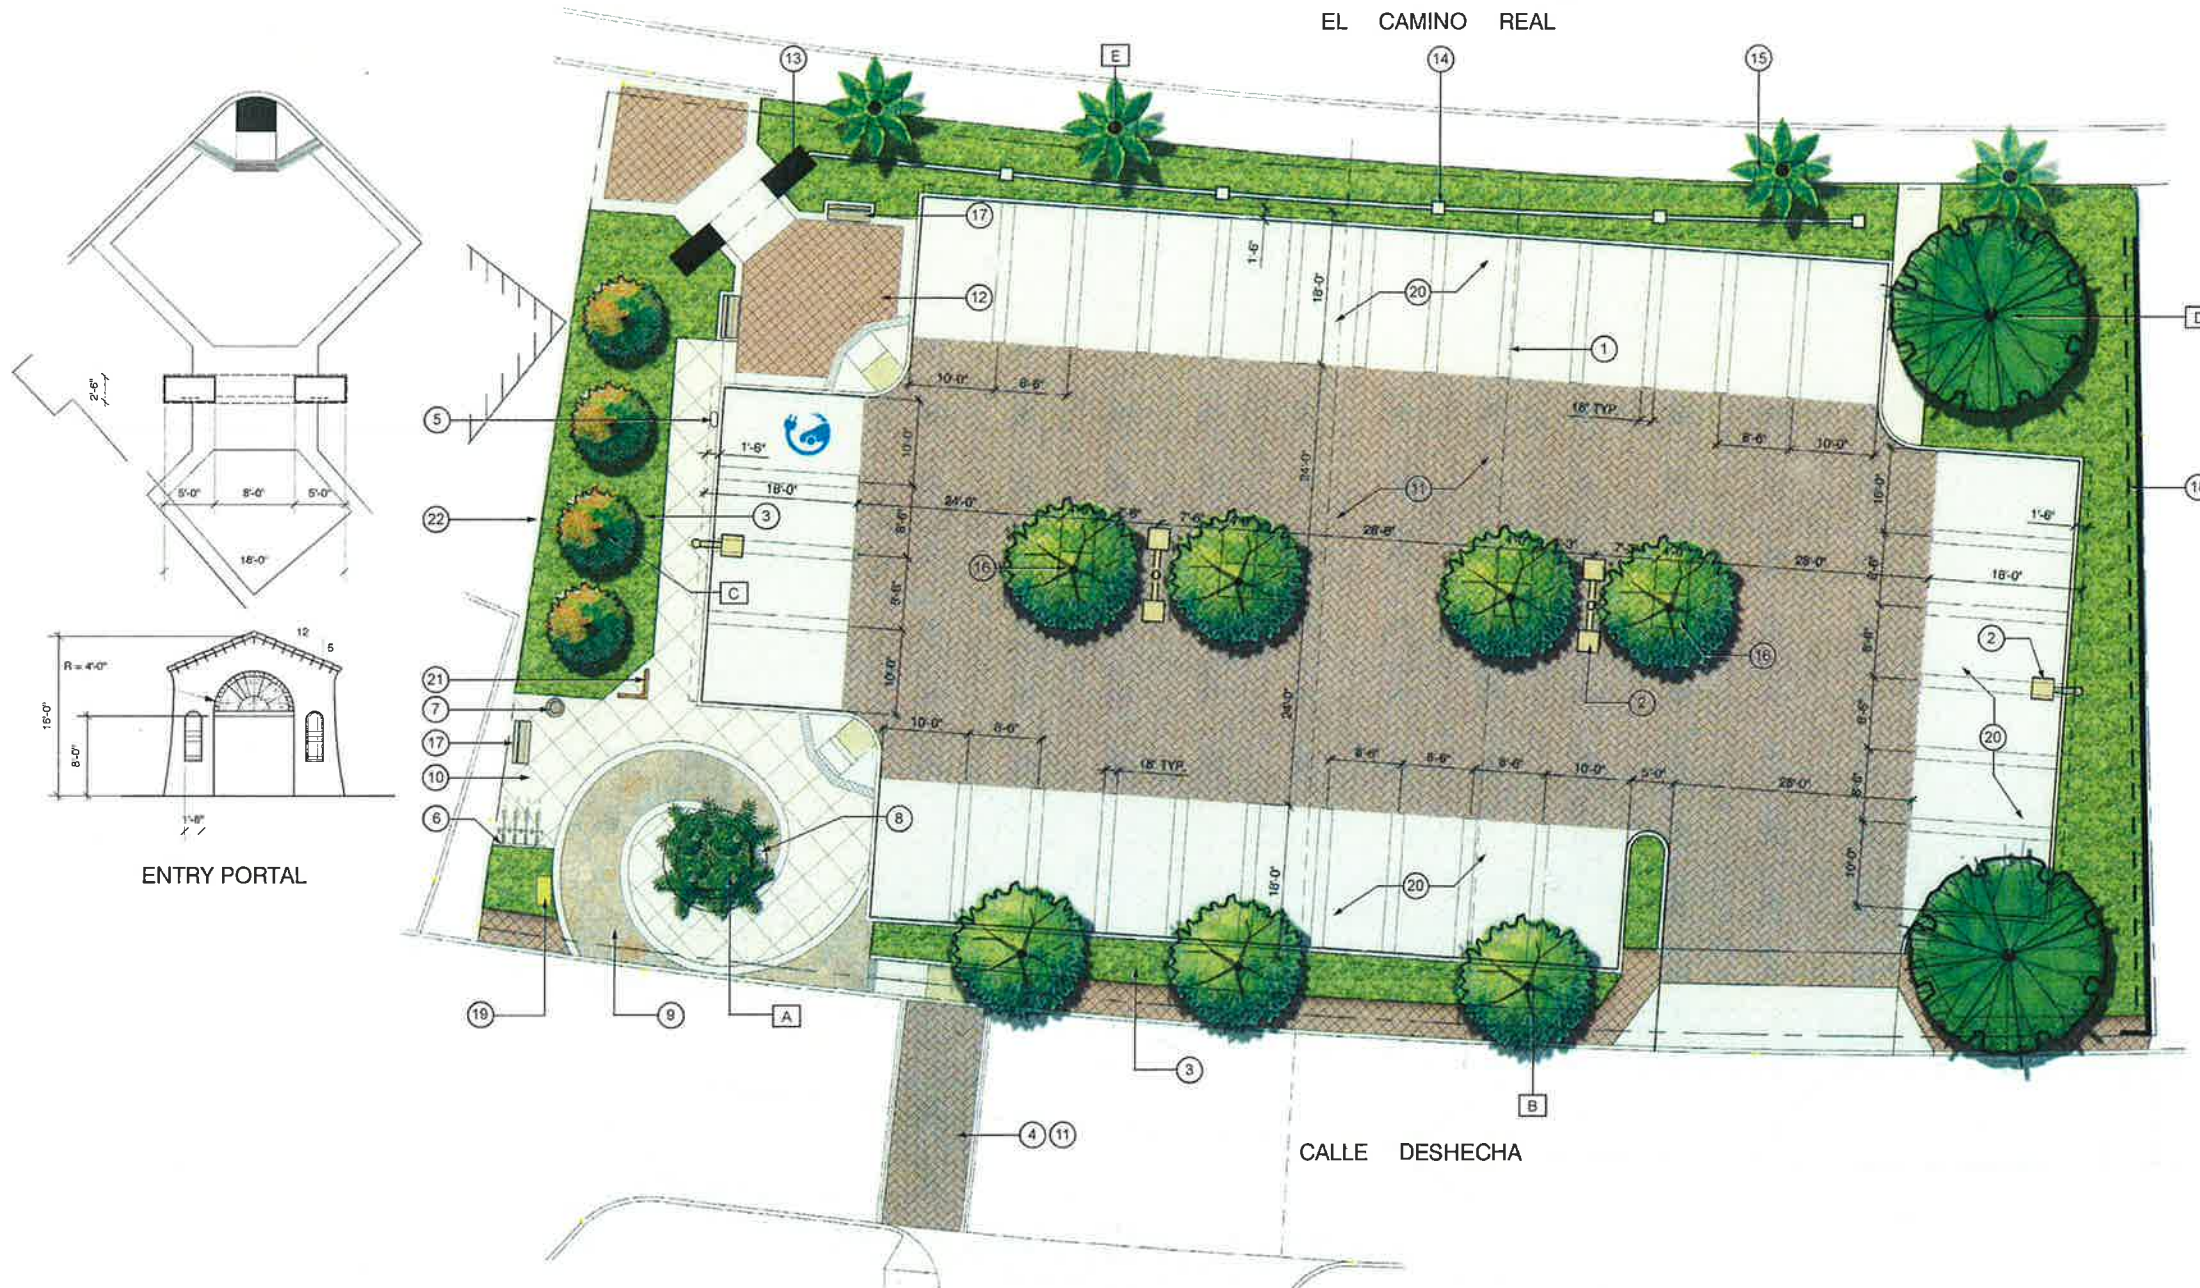


NOTE: IN ADDITION TO AREA LIGHT STANDARDS LANDSCAPE ACCENT LIGHTING TO BE INCORPORATED

INSPIRATION IMAGERY



Conceptual Landscape Plan
 NORTH BEACH / EL CAMINO REAL PARKING LOT
 CITY OF SAN CLEMENTE
 January 10, 2014

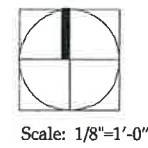

Scale: 1/8"=1'-0"

BORTHWICK GUY BETTENHAUSEN INC.
 2444 Dupeont Drive • Irvine, California • 92612
 949 476 6616 T 949 476 8707 F www.bgbirc.com