

CITY OF SAN CLEMENTE

AGREEMENT FOR MAINTENANCE AND INSPECTION SERVICES

1. PARTIES AND DATE.

This Agreement is made and entered into this 1st day of July, 2023, by and between the City of San Clemente, a municipal corporation, organized under the laws of the State of California, located at 910 Calle Negocio, San Clemente 92673 ("City") and Jilk Heavy Construction, Inc. with its principal place of business at 500 South Kraemer Blvd., Suite 380, Brea, CA 92821 ("Contractor"). City and Contractor are sometimes individually referred to herein as "Party" and collectively as "Parties."

2. RECITALS.

2.1 Contractor.

Contractor desires to perform and assume responsibility for the provision of certain maintenance and inspection services required by the City on the terms and conditions set forth in this Agreement which are hereby incorporated as though fully set forth herein. The contract documents for the aforesaid project shall consist of the Notice Inviting Sealed Bids, Instructions to Bidders, Bid, together with this Agreement and all required bonds, insurance certificates, permits, notices, and affidavits; and also including any and all addenda or supplemental agreements clarifying, or extending the work contemplated as may be required to ensure its completion in an acceptable manner. Contractor represents that it is experienced in providing maintenance and inspection services to public clients, that it and its employees or subcontractors have all necessary licenses and permits to perform the Services in the State of California, and that it is familiar with the plans of City.

2.2 Project.

City desires to engage Contractor to render such maintenance and inspection services of the support structure/shoring of the Mariposa Pedestrian Beach Trail Bridge and provide adjustments in the next fiscal year as set forth in this Agreement.

3. TERMS.

3.1 Scope of Services and Term.

3.1.1 General Scope of Services. Contractor promises and agrees to furnish to the City all labor, materials, tools, equipment, services, and incidental and customary work necessary to fully and adequately supply the maintenance and inspection services necessary for the Project ("Services"). The Services are more particularly described in Exhibit "A" attached hereto and incorporated herein by reference. All Services shall be subject to, and performed in accordance with, this Agreement, the exhibits attached hereto and incorporated herein by reference, and all applicable local, state and federal laws, rules and regulations.

3.1.2 Term. The term of this Agreement shall be from July 1, 2023 to June 30, 2024, unless earlier terminated as provided herein. Contractor shall complete the Services within the term of this Agreement, and shall meet any other established schedules and deadlines.

3.2 Responsibilities of Contractor.

3.2.1 Independent Contractor; Control and Payment of Subordinates. The Services shall be performed by Contractor or under its supervision. Contractor will determine the means, methods and details of performing the Services subject to the requirements of this Agreement. City retains Contractor on an independent contractor basis and not as an employee. Contractor retains the right to perform similar or different services for others during the term of this Agreement. Any additional personnel performing the Services under this Agreement on behalf of Contractor shall also not be employees of City and shall at all times be under Contractor's exclusive direction and control. Neither City, nor any of its officials, officers, directors, employees or agents shall have control over the conduct of Contractor or any of Contractor's officers, employees or agents, except as set forth in this Agreement. Contractor shall pay all wages, salaries, and other amounts due such personnel in connection with their performance of Services under this Agreement and as required by law. Contractor shall be responsible for all reports and obligations respecting such additional personnel, including, but not limited to: social security taxes, income tax withholding, unemployment insurance, disability insurance, and workers' compensation insurance.

3.2.2 Schedule of Services. Contractor shall perform the Services expeditiously, within the term of this Agreement, and in accordance with the Schedule of Services set forth in Exhibit "B" attached hereto and incorporated herein by reference. Contractor represents that it has the professional and technical personnel required to perform the Services in conformance with such conditions. In order to facilitate Contractor's conformance with the Schedule, City shall respond to Contractor's submittals in a timely manner. Upon request of City, Contractor shall provide a more detailed schedule of anticipated performance to meet the Schedule of Services.

3.2.3 Conformance to Applicable Requirements. All work prepared by Contractor shall be subject to the approval of City.

3.2.4 City's Representative. The City hereby designates Kiel Koger, Public Works Director/City Engineer, or his/her designee, to act as its representative in all matters pertaining to the administration and performance of this Agreement ("City's Representative"). City's Representative shall have the power to act on behalf of the City for review and approval of all products submitted by Contractor but not the authority to enlarge the Scope of Work or change the total compensation due to Contractor under this Agreement. The City's City Manager shall be authorized to act on City's behalf and to execute all necessary documents which enlarge the Scope of Work or change the Contractor's total compensation, subject to the provisions contained in Section 3.3 of this Agreement. Contractor shall not accept direction or orders from any person other than the City Manager, City's Representative or his/her designee.

3.2.5 Contractor's Representative. Contractor hereby designates James Jilk, President, or his or her designee, to act as its representative for the performance of this Agreement ("Contractor's Representative"). Contractor's Representative shall have full authority to represent and act on behalf of the Contractor for all purposes under this Agreement. The Contractor's Representative shall supervise and direct the Services, using his best skill and attention, and shall be responsible for all means, methods, techniques, sequences and procedures and for the satisfactory coordination of all portions of the Services under this Agreement.

3.2.6 Coordination of Services. Contractor agrees to work closely with City staff in the performance of Services and shall be available to City's staff, Contractors and other staff at all reasonable times.

3.2.7 Standard of Care; Performance of Employees. Contractor shall perform all Services under this Agreement in a skillful and competent manner, consistent with the standards generally recognized as being employed by contractors and/or professionals in the same discipline in the State of California. Contractor represents and maintains that it is skilled in the discipline necessary to perform the Services. Contractor warrants that all employees and subcontractors shall have sufficient skill and experience to perform the Services assigned to them. Finally, Contractor represents that it, its employees and subcontractors have all licenses, permits, qualifications and approvals of whatever nature that are legally required to perform the Services, and that such licenses and approvals shall be maintained throughout the term of this Agreement. As provided for in the indemnification provisions of this Agreement, Contractor shall perform, at its own cost and expense and without reimbursement from the City, any services necessary to correct errors or omissions which are caused by the Contractor's failure to comply with the standard of care provided for herein. Any employee of the Contractor or its sub-contractors who is determined by the City to be uncooperative, incompetent, a threat to the adequate or timely completion of the Project, a threat to the safety of persons or property, or any employee who fails or refuses to perform the Services in a manner acceptable to the City, shall be promptly removed from the Project by the Contractor and shall not be re-employed to perform any of the Services or to work on the Project.

3.2.8 Laws and Regulations. Contractor shall keep itself fully informed of and in compliance with all local, state and federal laws, rules and regulations in any manner affecting the performance of the Project or the Services, including all Cal/OSHA requirements, and shall give all notices required by law. Contractor shall be liable for all violations of such laws and regulations in connection with Services. If the Contractor performs any work knowing it to be contrary to such laws, rules and regulations, Contractor shall be solely responsible for all costs arising therefrom. Contractor shall defend, indemnify and hold City, its officials, directors, officers, employees and agents free and harmless, pursuant to the indemnification provisions of this Agreement, from any claim or liability arising out of any failure or alleged failure to comply with such laws, rules or regulations.

3.2.9 Safety. Contractor shall execute and maintain its work so as to avoid injury or damage to any person or property. In carrying out its Services, the Contractor shall at all times be in compliance with all applicable local, state and federal laws, rules and regulations, and shall exercise all necessary precautions for the safety of employees appropriate to the nature of the work and the conditions under which the work is to be performed. Safety precautions as applicable shall include, but shall not be limited to: (A) adequate life protection and lifesaving equipment and procedures; (B) instructions in accident prevention for all employees and subcontractors, such as safe walkways, scaffolds, fall protection ladders, bridges, gang planks, confined space procedures, trenching and shoring, equipment and other safety devices, equipment and wearing apparel as are necessary or lawfully required to prevent accidents or injuries; and (C) adequate facilities for the proper inspection and maintenance of all safety measures.

3.2.10 Labor

3.2.10.1 Prevailing Wages. Contractor is aware of the requirements of California Labor Code Section 1720, et seq., and 1770, et seq., as well as California Code of Regulations, Title 8, Section 16000, et seq., ("Prevailing Wage Laws"), which require the payment of prevailing wage rates and the performance of other requirements on "public works" and "maintenance" projects. Since the Services are being performed as part of an applicable "public works" or "maintenance" project, as defined by the Prevailing Wage Laws, and since the total

compensation is \$1,000 or more, Contractor agrees to fully comply with such Prevailing Wage Laws. City shall provide Contractor with a copy of the prevailing rates of per diem wages in effect at the commencement of this Agreement. Contractor shall make copies of the prevailing rates of per diem wages for each craft, classification or type of worker needed to execute the Services available to interested parties upon request, and shall post copies at the Contractor's principal place of business and at the project site. Contractor shall defend, indemnify and hold the City, its elected officials, officers, employees and agents free and harmless from any claim or liability arising out of any failure or alleged failure to comply with the Prevailing Wage Laws.

3.2.10.2 Registration. Since the Services are being performed as part of an applicable "public works" or "maintenance" project, then pursuant to Labor Code sections 1725.5 and 1771.1, effective March 1, 2015, Contractor and all subcontractors must be registered with the Department of Industrial Relations ("DIR"). Contractor shall maintain registration for the duration of the project and require the same of any subcontractors. This project may also be subject to compliance monitoring and enforcement by the DIR. It shall be Contractor's sole responsibility to comply with all applicable registration and labor compliance requirements, including the submission of payroll records directly to the DIR. Notwithstanding the foregoing, the contractor registration requirements mandated by Labor Code sections 1725.5 and 1771.1 shall not apply to work performed on a maintenance project that is exempt pursuant to the small project exemption specified in Labor Code sections 1725.5 and 1771.1.

3.2.11 Insurance. Contractor agrees to procure and maintain, at Contractor's expense all insurance specified in Exhibit "C" attached hereto and by this reference incorporated herein. Contractor shall require all subcontractors to carry the same policies and limits of insurance that the Contractor is required to maintain, unless otherwise approved in writing by the City.

3.2.12 Bonds. – Not Applicable

3.2.12.1 Performance Bond. If specifically requested by City in Exhibit "D" attached hereto and incorporated herein by reference, Contractor shall execute and provide to City concurrently with this Agreement a Performance Bond in the amount of the total, not-to-exceed compensation indicated in this Agreement, and in a form provided or approved by the City. If such bond is required, no payment will be made to Contractor until it has been received and approved by the City.

3.2.12.2 Payment Bond. If required by law or otherwise specifically requested by City in Exhibit "D" attached hereto and incorporated herein by reference, Contractor shall execute and provide to City concurrently with this Agreement a Payment Bond in the amount of the total, not-to-exceed compensation indicated in this Agreement, and in a form provided or approved by the City. If such bond is required, no payment will be made to Contractor until it has been received and approved by the City.

3.2.12.3 Bond Provisions. Should, in City's sole opinion, any bond become insufficient or any surety be found to be unsatisfactory, Contractor shall renew or replace the affected bond within 10 days of receiving notice from City. In the event the surety or Contractor intends to reduce or cancel any required bond, at least thirty (30) days prior written notice shall be given to the City, and Contractor shall post acceptable replacement bonds at least ten (10) days prior to expiration of the original bonds. No further payments shall be deemed due or will be made under this Agreement until any replacement bonds required by this Section are accepted by the City. To the extent, if any, that the total compensation is increased in accordance with the Agreement, the Contractor shall, upon request of the City, cause the amount of the bonds to be increased accordingly and shall promptly deliver satisfactory evidence of such increase to

the City. To the extent available, the bonds shall further provide that no change or alteration of the Agreement (including, without limitation, an increase in the total compensation, as referred to above), extensions of time, or modifications of the time, terms, or conditions of payment to the Contractor, will release the surety. If the Contractor fails to furnish any required bond, the City may terminate this Agreement for cause.

3.2.12.4 Surety Qualifications. Only bonds executed by an admitted surety insurer, as defined in Code of Civil Procedure Section 995.120, shall be accepted. The surety must be a California-admitted surety and satisfactory to the City. If a California-admitted surety insurer issuing bonds does not meet these requirements, the insurer will be considered qualified if it is in conformance with Section 995.660 of the California Code of Civil Procedure, and proof of such is provided to the City.

3.2.13 Water Quality Management and Compliance.

3.2.13.1 Storm Water Management. Storm, surface, nuisance, or other waters may be encountered at various times during the Services. Contractor hereby acknowledges that it has investigated the risk arising from such waters, has prepared its Bid accordingly, and assumes any and all risks and liabilities arising therefrom.

3.2.13.2 Compliance with Water Quality Laws, Ordinances and Regulations. Contractor shall keep itself and all subcontractors, staff, and employees fully informed of and in compliance with all local, state and federal laws, rules and regulations that may impact, or be implicated by the performance of the Services including, without limitation, all applicable provisions of the City's ordinances regulating discharges of storm water; the Federal Water Pollution Control Act (33 U.S.C. § 1251 *et seq.*); the California Porter-Cologne Water Quality Control Act (Water Code § 13000 *et seq.*); and any and all regulations, policies, or permits issued pursuant to any such authority. These include, but are not limited to San Diego Regional Water Quality Control Board Order No. R9-2013-0001 as amended by Order Nos. R9-2015-0001 and R9-2015-0100. Contractor shall additionally comply with the lawful requirements of the City, and any other municipality, drainage district, or other local agency with jurisdiction over the location where the Services are to be conducted, regarding discharges of storm water to separate storm drain systems or other watercourses, including applicable requirements in municipal storm water management programs.

3.2.13.3 Compliance with Local Water Quality Requirements. In addition to compliance with the laws, ordinances and regulations listed in paragraph 3.2.13.2, Contractor shall comply with all applicable requirements of the Orange County Drainage Area Management Plan ("DAMP"), the City of San Clemente Water Quality Improvement Plan ("WQIP"), the City of San Clemente Jurisdictional Urban Runoff Management Plan ("JURMP"), and the applicable Water Quality Management Plan ("WQMP"). These documents contain Model Maintenance Procedures with Best Management Practices ("BMPs"). These Model Maintenance Procedures contain pollution prevention and source control techniques to minimize the impact of those activities upon dry-weather urban runoff, stormwater runoff, and receiving water quality. Contractor shall be familiar with these documents and shall comply with the requirements as specified therein.

A copy of the DAMP is available on the internet at:

www.ocwatersheds.com

A copy of the San Clemente WQIP and JURMP are available on the internet at:

www.sccleanocean.org.

The City will provide a copy of any applicable project WQMP.

3.2.13.4 Standard of Care. Contractor warrants that all employees and subcontractors shall have sufficient skill and experience to perform the work assigned to them without impacting water quality in violation of the laws, regulations and policies described in Sections 3.2.13.2 and 3.2.13.3 of this Agreement. Contractor further warrants that it, its employees and subcontractors will receive adequate training, as determined by the City, regarding the requirements of the laws, regulations and policies described in Sections 3.2.13.2 and 3.2.13.3 of this Agreement as they may relate to the Services.

3.2.13.5 Liability for Non-compliance.

(A) Indemnity: Failure to comply with laws, regulations, and ordinances listed in Sections 3.2.13.2 and 3.2.13.3 of this Agreement is a violation of federal and state law. Notwithstanding any other indemnity contained in this Agreement, Contractor agrees to indemnify and hold harmless the City, its officials, officers, agents, employees and authorized volunteers from and against any and all claims, demands, losses or liabilities of any kind or nature which the City, its officials, officers, agents, employees and authorized volunteers may sustain or incur for noncompliance with the laws, regulations, and ordinances listed in Sections 3.2.13.2 and 3.2.13.3 of this Agreement arising out of or in connection with the Services, except for liability resulting from the sole established negligence, willful misconduct or active negligence of the City, its officials, officers, agents, employees or authorized volunteers.

(B) Defense: City reserves the right to defend any enforcement action or civil action brought against the City for Contractor's failure to comply with any applicable water quality law, regulation, or policy. Contractor hereby agrees to be bound by, and to reimburse the City for the costs associated with, any settlement reached between the City and the relevant enforcement entity.

(C) Damages: City may seek damages from Contractor for delay in completing the Services caused by Contractor's failure to comply with the laws, regulations and policies described in Sections 3.2.13.2 and 3.2.13.3 of this Agreement, or any other relevant water quality law, regulation, or policy.

3.3 Fees and Payments.

3.3.1 Compensation. Contractor shall receive compensation, including authorized reimbursements, for all Services rendered under this Agreement at the rates set forth in Exhibit "A" attached hereto and incorporated herein by reference. The total compensation shall not exceed Forty-one thousand and nine hundred DOLLARS (\$41,900) without written approval of the City Manager. Extra Work may be authorized, as described below, and if authorized, will be compensated at the rates and manner set forth in this Agreement.

3.3.2 Payment of Compensation. Contractor shall submit to City a monthly itemized invoice which indicates work completed and hours of Services rendered by Contractor. The invoice shall describe the amount of Services provided since the initial commencement date, or since the start of the subsequent billing periods, as appropriate, through the date of the invoice. City shall, within 30 days of receiving such invoice, review the invoice and pay all non-disputed and approved charges thereon. If the City disputes any of Contractor's fees, the City shall give written notice to Contractor within thirty (30) days of receipt of an invoice of any disputed fees set forth therein.

3.3.3 Reimbursement for Expenses. Contractor shall not be reimbursed for any expenses unless authorized in writing by City.

3.3.4 Extra Work. At any time during the term of this Agreement, City may request that Contractor perform Extra Work. As used herein, "Extra Work" means any work which is determined by City to be necessary for the proper completion of the Project, but which the parties did not reasonably anticipate would be necessary at the execution of this Agreement. Contractor shall not perform, nor be compensated for, Extra Work without written authorization from the City.

3.3.5 Rate Increases. In the event that this Agreement is renewed pursuant to Section 3.1.2, the rate set forth in Exhibit "A" may be adjusted each year at the time of renewal as set forth in Exhibit "A."

3.4 Accounting Records.

3.4.1 Maintenance and Inspection. Contractor shall maintain complete and accurate records with respect to all costs and expenses incurred under this Agreement. All such records shall be clearly identifiable. Contractor shall allow a representative of City during normal business hours to examine, audit, and make transcripts or copies of such records and any other documents created pursuant to this Agreement. Contractor shall allow inspection of all work, data, documents, proceedings, and activities related to the Agreement for a period of four (4) years from the date of final payment under this Agreement.

3.5 General Provisions.

3.5.1 Termination of Agreement.

3.5.1.1 Grounds for Termination. City may, by written notice to Contractor, terminate the whole or any part of this Agreement at any time, with or without cause, by giving written notice to Contractor of such termination, and specifying the effective date thereof, at least seven (7) days before the effective date of such termination. Upon termination, Contractor shall be compensated only for those services which have been adequately rendered to City, and Contractor shall be entitled to no further compensation. Consultant may not terminate this Agreement except for cause.

3.5.1.2 Effect of Termination. If this Agreement is terminated as provided herein, City may require Contractor to provide all finished or unfinished Documents and Data and other information of any kind prepared by Contractor in connection with the performance of Services under this Agreement. Contractor shall be required to provide such document and other information within fifteen (15) days of the request.

3.5.1.3 Additional Services. In the event this Agreement is terminated in whole or in part as provided herein, City may procure, upon such terms and in such manner as it may determine appropriate, services similar to those terminated.

3.5.2 Delivery of Notices. All notices permitted or required under this Agreement shall be given to the respective parties at the following address, or at such other address as the respective parties may provide in writing for this purpose:

Contractor: Jilk Heavy Construction
500 South Kraemer Blvd., Suite 380
Brea, CA 92821

3.5.8 Governing Law. This Agreement shall be governed by the laws of the State of California. Venue shall be in Orange County.

3.5.9 Time of Essence. Time is of the essence for each and every provision of this Agreement.

3.5.10 City's Right to Employ Other Contractors. City reserves right to employ other contractors in connection with this Project.

3.5.11 Successors and Assigns. This Agreement shall be binding on the successors and assigns of the parties.

3.5.12 Assignment or Transfer. Contractor shall not assign, hypothecate, or transfer, either directly or by operation of law, this Agreement or any interest herein without the prior written consent of the City. Any attempt to do so shall be null and void, and any assignees, hypothecates or transferees shall acquire no right or interest by reason of such attempted assignment, hypothecation or transfer.

3.5.13 Construction; References; Captions. Since the Parties or their agents have participated fully in the preparation of this Agreement, the language of this Agreement shall be construed simply, according to its fair meaning, and not strictly for or against any Party. Any term referencing time, days or period for performance shall be deemed calendar days and not work days. All references to Contractor include all personnel, employees, agents, and subcontractors of Contractor, except as otherwise specified in this Agreement. All references to City include its elected officials, officers, employees, agents, and volunteers except as otherwise specified in this Agreement. The captions of the various articles and paragraphs are for convenience and ease of reference only, and do not define, limit, augment, or describe the scope, content, or intent of this Agreement.

3.5.14 Amendment; Modification. No supplement, modification, or amendment of this Agreement shall be binding unless executed in writing and signed by both Parties.

3.5.15 Waiver. No waiver of any default shall constitute a waiver of any other default or breach, whether of the same or other covenant or condition. No waiver, benefit, privilege, or service voluntarily given or performed by a Party shall give the other Party any contractual rights by custom, estoppel, or otherwise.

3.5.16 No Third Party Beneficiaries. There are no intended third party beneficiaries of any right or obligation assumed by the Parties.

3.5.17 Invalidity; Severability. If any portion of this Agreement is declared invalid, illegal, or otherwise unenforceable by a court of competent jurisdiction, the remaining provisions shall continue in full force and effect.

3.5.18 Prohibited Interests. Contractor maintains and warrants that it has not employed nor retained any company or person, other than a bona fide employee working solely for Contractor, to solicit or secure this Agreement. Further, Contractor warrants that it has not paid nor has it agreed to pay any company or person, other than a bona fide employee working solely for Contractor, any fee, commission, percentage, brokerage fee, gift or other consideration contingent upon or resulting from the award or making of this Agreement. For breach or violation of this warranty, City shall have the right to rescind this Agreement without liability. For the term of this Agreement, no member, officer or employee of City, during the term of his or her service

with City, shall have any direct interest in this Agreement, or obtain any present or anticipated material benefit arising therefrom.

3.5.19 Equal Opportunity Employment. Contractor represents that it is an equal opportunity employer and it shall not discriminate against any subcontractor, employee or applicant for employment because of race, religion, color, national origin, handicap, ancestry, sex or age. Such non-discrimination shall include, but not be limited to, all activities related to initial employment, upgrading, demotion, transfer, recruitment or recruitment advertising, layoff or termination. Contractor shall also comply with all relevant provisions of City's Minority Business Enterprise program, Affirmative Action Plan or other related programs or guidelines currently in effect or hereinafter enacted.

3.5.20 Labor Certification. By its signature hereunder, Contractor certifies that it is aware of the provisions of Section 3700 of the California Labor Code which require every employer to be insured against liability for Worker's Compensation or to undertake self-insurance in accordance with the provisions of that Code, and agrees to comply with such provisions before commencing the performance of the Services.

3.5.21 Authority to Enter Agreement. Contractor has all requisite power and authority to conduct its business and to execute, deliver, and perform the Agreement. Each Party warrants that the individuals who have signed this Agreement have the legal power, right, and authority to make this Agreement and bind each respective Party.

3.5.22 Counterparts. This Agreement may be signed in counterparts, each of which shall constitute an original.


3.6 Subcontracting.

3.6.1 Prior Approval Required. Contractor shall not subcontract any portion of the work required by this Agreement, except as expressly stated herein, without prior written approval of City. Subcontracts, if any, shall contain a provision making them subject to all provisions stipulated in this Agreement.

[SIGNATURES ON FOLLOWING PAGE]

IN WITNESS WHEREOF, the parties hereto have caused this Agreement to be duly executed on the respective dates set forth opposite of their signatures.

ATTEST:

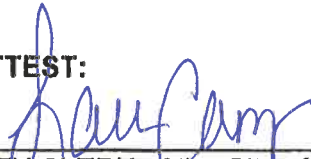
CITY CLERK of the City of
San Clemente, California

CITY OF SAN CLEMENTE

By: 

Its: City Manager

Dated: June 22, 20 23

APPROVED AS TO FORM:
Burke, Williams and Sorensen


City Attorney

APPROVED AS TO AVAILABILITY
OF FUNDING:


Finance Authorization

MILK HEAVY CONSTRUCTION

By: 

Its: Chief Financial officer

Dated: May 24, 20 23

EXHIBIT "A"

SCOPE OF MAINTENANCE AND INSPECTION SERVICES

Maintenance and inspection services as indicated on the quotation dated May 19, 2023 from Jilk Heavy Construction and in accordance with the plans developed by Larry Haase of Woodward Engineering (see attached).

EXHIBIT "A"



Jilk Heavy Construction, Inc.
500 S. Kraemer Blvd., Suite 380
Brea, CA 92821-6779
TEL: (310) 830-6323
FAX: (310) 835-2163
E-Mail: general@jilkhc.com

May 19, 2023

QUOTATION

City of San Clemente
910 Calle Negocio
San Clemente, CA 92673

Attention: Kiel Koger
Phone: (949) 361-6187
Email: Kogerk@san-clemente.org

We are pleased to submit the following quotation for inspections and adjustments to the support structure of the Rail Corrido Pedestrian Beach Trail Bridge.

Price to include labor, equipment, and material to inspect the support structure and make adjustments to the structure during the following year. The engineer will inspect the truss bridge and the temporary support system at six (6) month intervals (2x) to review changing conditions.

This quotation is for a new contract to extend the inspection requirement of the original design for one year.


Price of the above is as follows:

• General inspection and adjustment	6 each @ \$4,300.00	\$25,800.00
• Overhead (bi-monthly)	6 each @ \$1,100.00	\$6,600.00
• Engineer Inspection (every 6 months)	2 each @ \$4,750.00	\$9,500.00
TOTAL THIS QUOTE:		\$41,900.00

Note: If a second year is included in this contract at this time, we would hold the unit price for the inspections required in the additional year.

If you have any questions, please call.

Sincerely,


James F. Jilk
President

JJ:lp


General Contractor • Bridge • Civil • Marine • Pile Driving • Shoring
CSLB#: 709151 AB HAZ DIR#: 1000002928



EXHIBIT A


TYPICAL ELEVATION

Scale: 1/8" = 1'

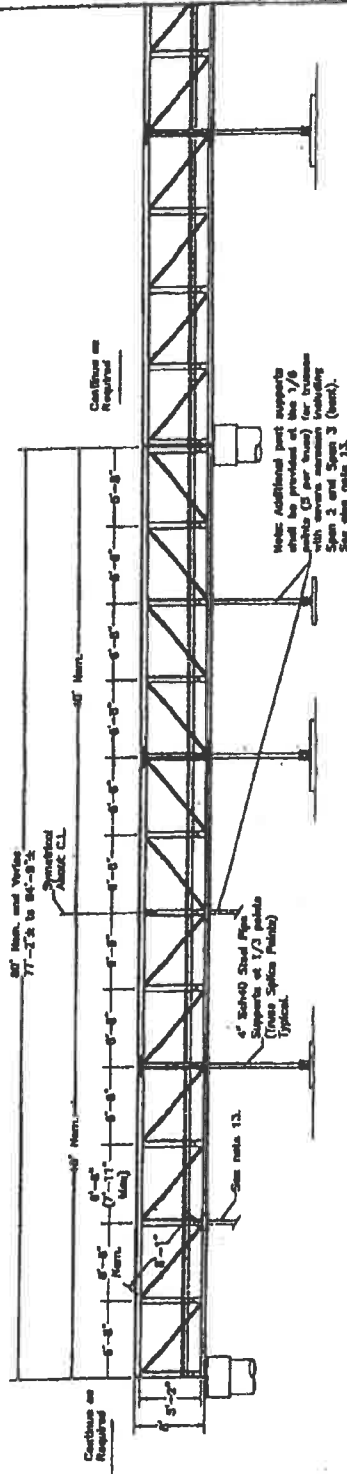


Connection Details

Scale: 1/2" = 1'

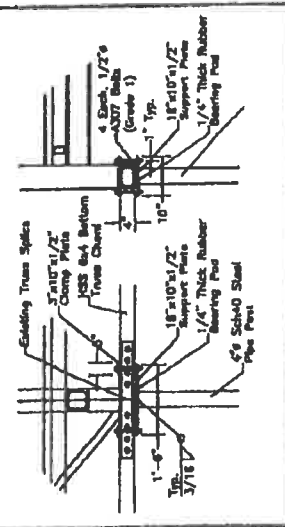

TEMPORARY SUPPORT SYSTEM

Project: Boardwalk at Rail Corridor Pedestrian Beach Trail
 Bridge Truss Supplemental Support

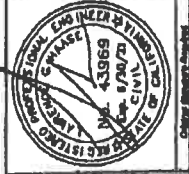

Engineer: Larry Hester WheatVest Engineering 18780 Marcho Vale Drive Rowland, CA 92885 (951) 780-2800	Client: Agency: City of San Clemente
Contractor: Jim Henry Construction, Inc. 250 E. Kinnear Blvd., Suite 300 Brea, CA 92621 Fax: (714) 990-0000	Drawings No. 21-029 1 Sheet No. Date: 04/01
Scale: 1/8" = 1'	Sheet No. 1

EXHIBIT "B"
SCHEDULE OF MAINTENANCE AND INSPECTION SERVICES

Perform services listed in Exhibit "A".

EXHIBIT "C"
INSURANCE REQUIREMENTS

1.1 Insurance.

1.1.1 Time for Compliance. Contractor shall not commence work under this Agreement until it has provided evidence satisfactory to the City that it has secured all insurance required under this section. In addition, Contractor shall not allow any subcontractor to commence work on any subcontract until it has provided evidence satisfactory to the City that the subcontractor has secured all insurance required under this section.

1.1.2 Types of Insurance Required. As a condition precedent to the effectiveness of this Agreement for work to be performed hereunder, and without limiting the indemnity provisions of the Agreement, the Contractor, in partial performance of its obligations under such Agreement, shall procure and maintain in full force and effect during the term of the Agreement the following policies of insurance. If the existing policies do not meet the insurance requirements set forth herein, Contractor agrees to amend, supplement or endorse the policies to do so.

(A) **Commercial General Liability:** Commercial General Liability Insurance which affords coverage at least as broad as Insurance Services Office "occurrence" form CG 0001, or the exact equivalent, with limits of not less than \$1,000,000 per occurrence and not less than \$2,000,000 in the general aggregate. Defense costs shall be paid in addition to the limits. The policy shall contain no endorsements or provisions (1) limiting coverage for contractual liability; (2) excluding coverage for claims or suits by one insured against another (cross-liability); or (3) containing any other exclusion(s) contrary to the terms or purposes of this Agreement.

(B) **Automobile Liability Insurance:** Automobile Liability Insurance with coverage at least as broad as Insurance Services Office Form CA 0001 covering "Any Auto" (Symbol 1), or the exact equivalent, covering bodily injury and property damage for all activities with limits of not less than \$1,000,000 combined limit for each occurrence. *****NOTE: If Contractor does not own any company vehicles or may not be able to purchase a Business Automobile Insurance Policy, the requirement may be satisfied by providing either of the following:** (1) a Personal Automobile Liability policy for the Contractor's own vehicle stipulating "Automobile Liability Insurance with a limit of not less than \$1,000,000 each accident"; and (2) a non-owned auto endorsement to the Commercial General Liability policy if Contractor uses vehicles of others (e.g., vehicles of employees).

(C) **Workers' Compensation:** Workers' Compensation Insurance, as required by the State of California and Employer's Liability Insurance with a limit of not less than \$1,000,000 per accident for bodily injury and disease.

[OPTIONAL: include the following provision if there is a pollution liability exposure; otherwise, always delete.]

(D) **Contractors Pollution Liability:** Contractors Pollution Liability Insurance covering all of the contractor's operations to include onsite and offsite coverage for bodily injury (including death and mental anguish), property damage, defense costs and cleanup costs with minimum limits of \$2,000,000 per loss and \$4,000,000 total all losses. The

policy shall contain no endorsements or provisions limiting contractual liability or coverage for cross liability of claims or suits by one insured against another.

1.1.3 Endorsements. Required insurance policies shall contain the following provisions, or Contractor shall provide endorsements on forms approved by the City to add the following provisions to the insurance policies:

(A) Commercial General Liability

(1) Additional Insured: The City, its officials, officers, employees, agents, and volunteers shall be additional insureds with regard to liability and defense of suits or claims arising out of the performance of the Agreement. For all policies of Commercial General Liability insurance, Contractor shall provide endorsements in the form of ISO CG 20 10 10 01 (or endorsements providing the exact same coverage) to effectuate this requirement.

Additional Insured Endorsements shall not (1) be restricted to "ongoing operations"; (2) exclude "contractual liability"; (3) restrict coverage to "sole" liability of Contractor; or (4) contain any other exclusions contrary to the terms or purposes of this Agreement.

(2) Cancellation: Required insurance policies shall not be canceled or the coverage reduced until a thirty (30) day written notice of cancellation has been served upon the City except ten (10) days shall be allowed for non-payment of premium.

(B) Automobile Liability:

(1) Cancellation: Required insurance policies shall not be canceled or the coverage reduced until a thirty (30) day written notice of cancellation has been served upon the City except ten (10) days shall be allowed for non-payment of premium.

(C) Workers' Compensation:

(1) Cancellation: Required insurance policies shall not be canceled or the coverage reduced until a thirty (30) day written notice of cancellation has been served upon the City except ten (10) days shall be allowed for non-payment of premium.

1.1.4 Primary and Non-Contributing Insurance. All policies of Commercial General Liability and Automobile Liability insurance shall be primary and any other insurance, deductible, or self-insurance maintained by the City, its officials, officers, employees, agents or volunteers shall not contribute with this primary insurance. Policies shall contain or be endorsed to contain such provisions.

1.1.5 Waiver of Subrogation. All required policies of Commercial General Liability and Automobile Liability insurance shall specifically allow Contractor or others providing insurance evidence in compliance with these specifications to waive their right of recovery prior to a loss. Contractor hereby waives its own right of recovery against the City, its officials, officers, employees, agents and volunteers and shall require similar written express waivers and insurance clauses from each of its subcontractors.

1.1.6 Deductibles and Self-Insured Retentions. Any deductible or self-insured retention greater than \$5,000 must be approved in writing by the City and shall protect the City, its officials, officers, employees, agents and volunteers in the same manner and to the same

extent as they would have been protected had the policy or policies not contained a deductible or self-insured retention.

1.1.7 Evidence of Insurance. The Contractor, concurrently with the execution of the Agreement, and as a condition precedent to the effectiveness thereof, shall deliver either certified copies of the required policies, or original certificates on forms approved by the City, together with all endorsements affecting each policy. Required insurance policies shall not be in compliance if they include any limiting provision or endorsement that has not been submitted to the City for approval. The certificates and endorsements for each insurance policy shall be signed by a person authorized by that insurer to bind coverage on its behalf. At least fifteen (15 days) prior to the expiration of any such policy, evidence of insurance showing that such insurance coverage has been renewed or extended shall be filed with the City. If such coverage is cancelled or reduced and not replaced immediately so as to avoid a lapse in the required coverage, Contractor shall, within ten (10) days after receipt of written notice of such cancellation or reduction of coverage, file with the City evidence of insurance showing that the required insurance has been reinstated or has been provided through another insurance company or companies.

1.1.8 Failure to Maintain Coverage. In the event any policy of insurance required under this Contract does not comply with these specifications or is canceled and not replaced immediately so as to avoid a lapse in the required coverage, City has the right but not the duty to obtain the insurance it deems necessary and any premium paid by City will be promptly reimbursed by Contractor or City will withhold amounts sufficient to pay premium from Contractor payments. In the alternative, City may cancel this Agreement.

1.1.9 Acceptability of Insurers. Each such policy shall be from a company or companies with a current A.M. Best's rating of no less than A- VII and authorized to transact business of insurance in the State of California, or otherwise allowed to place insurance through surplus line brokers under applicable provisions of the California Insurance Code or any federal law.

1.1.10 Enforcement of Contract Provisions (non estoppel). Contractor acknowledges and agrees that actual or alleged failure on the part of the City to inform Contractor of non-compliance with any requirement imposed no additional obligation on the City nor does it waive any rights hereunder.

1.1.11 Requirements Not Limiting. Requirement of specific coverage or limits contained in this section are not intended as a limitation on coverage, limits, or other requirement, or a waiver of any coverage normally provided by any insurance.

1.1.12 Insurance for Subcontractors. Contractor shall include all subcontractors engaged in any work for Contractor relating to this Agreement as additional insureds under the Contractor's policies, or the Contractor shall be responsible for causing subcontractors to purchase the appropriate insurance in compliance with the terms of these Insurance Requirements, including adding the City, its officials, officers, employees, agents and volunteers as Additional Insureds to the subcontractor's policies. All policies of Commercial General Liability insurance provided by Contractor's subcontractors performing work relating to this Agreement shall be endorsed to name the City, its officials, officers, employees, agents and volunteers as additional insureds using endorsement form ISO CG 20 38 04 13 or an endorsement providing equivalent coverage. Contractor shall not allow any subcontractor to commence work until it has received satisfactory evidence of subcontractor's compliance with all insurance requirements

under this Agreement, to the extent applicable. The Contractor shall provide satisfactory evidence of compliance with this section upon request of the City.

EXHIBIT "D"

PERFORMANCE BOND - WAIVED

KNOW ALL PERSONS BY THESE PRESENTS:

THAT WHEREAS, the City of San Clemente (hereinafter referred to as "City") has awarded to _____, (hereinafter referred to as the "Contractor") an agreement for _____ (hereinafter referred to as the "Project").

WHEREAS, the work to be performed by the Contractor is more particularly set forth in the Contract Documents for the Project dated _____, (hereinafter referred to as "Contract Documents"), the terms and conditions of which are expressly incorporated herein by reference; and

WHEREAS, the Contractor is required by said Contract Documents to perform the terms thereof and to furnish a bond for the faithful performance of said Contract Documents.

NOW, THEREFORE, we, _____, the undersigned Contractor and _____ as Surety, a corporation organized and duly authorized to transact business under the laws of the State of California, are held and firmly bound unto the City in the sum of _____ DOLLARS and _____ CENTS (\$ _____), said sum being not less than one hundred percent (100%) of the total amount of the Contract, for which amount well and truly to be made, we bind ourselves, our heirs, executors and administrators, successors and assigns, jointly and severally, firmly by these presents.

THE CONDITION OF THIS OBLIGATION IS SUCH, that, if the Contractor, his or its heirs, executors, administrators, successors or assigns, shall in all things stand to and abide by, and well and truly keep and perform the covenants, conditions and agreements in the Contract Documents and any alteration thereof made as therein provided, on its part, to be kept and performed at the time and in the manner therein specified, and in all respects according to their intent and meaning; and shall faithfully fulfill all obligations including, if provided as part of the Contract Documents, the one-year guarantee of all materials and workmanship; and shall indemnify and save harmless the City, its officers and agents, as stipulated in said Contract Documents, then this obligation shall become null and void; otherwise it shall be and remain in full force and effect.

As a condition precedent to the satisfactory completion of the Contract Documents, unless otherwise provided for in the Contract Documents, the guarantee obligation shall hold good for a period of one (1) year after the acceptance of the work by City, during which time if Contractor shall fail to make full, complete, and satisfactory repair and replacements and totally protect the City from loss or damage resulting from or caused by defective materials or faulty workmanship the above obligation in penal sum thereof shall remain in full force and effect. However, anything in this paragraph to the contrary notwithstanding, the obligations of Surety hereunder shall continue so long as any obligation of Contractor remains. Nothing herein shall limit the City's rights or the Contractor or Surety's obligations under the Contract Documents, law or equity, including, but not limited to, California Code of Civil Procedure section 337.15.

Whenever Contractor shall be, and is declared by the City to be, in default under the Contract Documents, the Surety shall remedy the default pursuant to the Contract Documents, or shall promptly, at the City's option:

- (1) Take over and complete the Project in accordance with all terms and conditions in the Contract Documents; or
- (2) Obtain a bid or bids for completing the Project in accordance with all terms and conditions in the Contract Documents and upon determination by Surety of the lowest responsive and responsible bidder, arrange for a contract between such bidder, the Surety and the City, and make available as work progresses sufficient funds to pay the cost of completion of the Project, less the balance of the contract price, including other costs and damages for which Surety may be liable. The term "balance of the contract price" as used in this paragraph shall mean the total amount payable to Contractor by the City under the Contract Documents and any modification thereto, less any amount previously paid by the City to the Contractor and any other set offs pursuant to the Contract Documents; or
- (3) Permit the City to complete the Project in any manner consistent with California law and make available as work progresses sufficient funds to pay the cost of completion of the Project, less the balance of the contract price, including other costs and damages for which Surety may be liable. The term "balance of the contract price" as used in this paragraph shall mean the total amount payable to Contractor by the City under the Contract Documents and any modification thereto, less any amount previously paid by the City to the Contractor and any other set offs pursuant to the Contract Documents.

Surety expressly agrees that the City may reject any contractor or subcontractor which may be proposed by Surety in fulfillment of its obligations in the event of default by the Contractor.

Surety shall not utilize Contractor in completing the Project nor shall Surety accept a bid from Contractor for completion of the Project if the City, when declaring the Contractor in default, notifies Surety of the City's objection to Contractor's further participation in the completion of the Project.

The Surety, for value received, hereby stipulates and agrees that no change, extension of time, alteration or addition to the terms of the Contract Documents or to the Project to be performed thereunder shall in any way affect its obligations on this bond, and it does hereby waive notice of any such change, extension of time, alteration or addition to the terms of the Contract Documents or to the Project and the provisions of Section 2819 and 2845 of the California Civil Code. Without limiting the foregoing, such changes, extensions of time and alterations or additions shall include, but are not limited to, changes or alterations to the Contract Documents (including, without limitation, an increase in the total dollar amount of the Contract Documents), extensions of time, or modifications of the time, terms, or conditions of payment to the Contractor.

IN WITNESS WHEREOF, we have hereunto set our hands and seals this _____ day of _____, 20____.

CONTRACTOR/PRINCIPAL
(Corporate Seal of Contractor/
Principal, if a Corporation)

Name of Contractor/Principal (Type or Print)

By: _____
Name (Signature)

Name (Type or Print)

Title (Type or Print)

SURETY
(Seal of Surety)

Name of Surety (Type or Print)

By: _____
Attorney-In-Fact

Signatures of those signing for the Contractor and Surety must be notarized and evidence of corporate authority attached.

The rate of premium on this bond is _____ per thousand. The total amount of premium charges, \$ _____.

(The above must be filled in by corporate attorney.)

THIS IS A REQUIRED FORM

Any claims under this bond may be addressed to:

(Name and Address of Surety) _____

(Name and Address of Agent or Representative for service of process in California, if different from above) _____

(Telephone number of Surety and Agent or Representative for service of process in California) _____

Notary Acknowledgment

A notary public or other officer completing this certificate verifies only the identity of the individual who signed the document to which this certificate is attached, and not the truthfulness, accuracy, or validity of that document.

STATE OF CALIFORNIA
COUNTY OF _____

On _____, 20____, before me, _____, Notary Public, personally appeared _____, who proved to me on the basis of satisfactory

evidence to be the person(s) whose name(s) is/are subscribed to the within instrument and acknowledged to me that he/she/they executed the same in his/her/their authorized capacity(ies), and that by his/her/their signature(s) on the instrument the person(s), or the entity upon behalf of which the person(s) acted, executed the instrument.

I certify under PENALTY OF PERJURY under the laws of the State of California that the foregoing paragraph is true and correct.

WITNESS my hand and official seal.

Signature of Notary Public

OPTIONAL

Though the information below is not required by law, it may prove valuable to persons relying on the document and could prevent fraudulent removal and reattachment of this form to another document.

CAPACITY CLAIMED BY SIGNER

DESCRIPTION OF ATTACHED DOCUMENT

- Individual
- Corporate Officer

Title(s)

Title or Type of Document

- Partner(s) Limited
- General

Number of Pages

- Attorney-In-Fact
- Trustee(s)
- Guardian/Conservator
- Other:

Date of Document

Signer is representing:
Name Of Person(s) Or Entity(ies)

Signer(s) Other Than Named Above

NOTE: A copy of the Power-of-Attorney to local representatives of the bonding company must be attached hereto.

END OF PERFORMANCE BOND FORM

PAYMENT BOND - WAIVED

KNOW ALL MEN BY THESE PRESENTS That

WHEREAS, the City of San Clemente (hereinafter designated as the "City"), by action taken or a resolution passed _____, 20____ has awarded to _____ hereinafter designated as the "Principal," a contract for the work _____ described _____ as _____ follows: _____ (the "Project"); and

WHEREAS, the work to be performed by the Principal is more particularly set forth in the Contract Documents for the Project dated _____, (hereinafter referred to as "Contract Documents"), the terms and conditions of which are expressly incorporated herein by reference; and

WHEREAS, said Principal is required to furnish a bond in connection with said Contract Documents; providing that if said Principal or any of its Subcontractors shall fail to pay for any materials, provisions, provender, equipment, or other supplies used in, upon, for or about the performance of the work contracted to be done, or for any work or labor done thereon of any kind, or for amounts due under the Unemployment Insurance Code or for any amounts required to be deducted, withheld, and paid over to the Employment Development Department from the wages of employees of said Principal and its Subcontractors with respect to such work or labor, the Surety on this bond will pay for the same to the extent hereinafter set forth.

NOW THEREFORE, we, the Principal and _____ as Surety, are held and firmly bound unto the City in the penal sum of _____ DOLLARS and _____ CENTS (\$_____) lawful money of the United States of America, for the payment of which sum well and truly to be made, we bind ourselves, our heirs, executors, administrators, successors and assigns, jointly and severally, firmly by these presents.

THE CONDITION OF THIS OBLIGATION IS SUCH that if said Principal, his or its subcontractors, heirs, executors, administrators, successors or assigns, shall fail to pay any of the persons named in Section 9100 of the Civil Code, fail to pay for any materials, provisions or other supplies, used in, upon, for or about the performance of the work contracted to be done, or for any work or labor thereon of any kind, or amounts due under the Unemployment Insurance Code with respect to work or labor performed under the Contract Documents, or for any amounts required to be deducted, withheld, and paid over to the Employment Development Department or Franchise Tax Board from the wages of employees of the contractor and his subcontractors pursuant to Section 18663 of the Revenue and Taxation Code, with respect to such work and labor the Surety or Sureties will pay for the same, in an amount not exceeding the sum herein above specified, and also, in case suit is brought upon this bond, all litigation expenses incurred by the City in such suit, including reasonable attorneys' fees, court costs, expert witness fees and investigation expenses.

This bond shall inure to the benefit of any of the persons named in Section 9100 of the Civil Code so as to give a right of action to such persons or their assigns in any suit brought upon this bond.

It is further stipulated and agreed that the Surety on this bond shall not be exonerated or released from the obligation of this bond by any change, extension of time for performance, addition, alteration or modification in, to, or of any contract (including the Contract Documents), plans,

specifications, or agreement pertaining or relating to any scheme or work of improvement herein above described, or pertaining or relating to the furnishing of labor, materials, or equipment therefore, nor by any change or modification of any terms of payment or extension of the time for any payment pertaining or relating to any scheme or work of improvement herein above described, nor by any rescission or attempted rescission or attempted rescission of the Contract Documents, agreement or bond, nor by any conditions precedent or subsequent in the bond attempting to limit the right of recovery of claimants otherwise entitled to recover under any such contract or agreement or under the bond, nor by any fraud practiced by any person other than the claimant seeking to recover on the bond and that this bond be construed most strongly against the Surety and in favor of all persons for whose benefit such bond is given, and under no circumstances shall Surety be released from liability to those for whose benefit such bond has been given, by reason of any breach of contract between the owner or City and original contractor or on the part of any obligee named in such bond, but the sole conditions of recovery shall be that claimant is a person described in Section 9100 of the Civil Code, and has not been paid the full amount of his claim and that Surety does hereby waive notice of any such change, extension of time, addition, alteration or modification herein mentioned.

Notwithstanding any other provision of this bond, it is expressly understood, acknowledged and agreed that it shall provide all of the protections required by California Civil Code Sections 9550 through 9566, including the specific coverage protections required by Section 9554.

IN WITNESS WHEREOF, two (2) identical counterparts of this instrument, each of which shall for all purposes be deemed an original thereof, have been duly executed by the Principal and Surety above named, on the _____ day of _____, 20____, the name and corporate seal of each corporate party being hereto affixed and these presents duly signed by its undersigned representative pursuant to authority of its governing body.

CONTRACTOR/PRINCIPAL
(Corporate Seal of Contractor/
Principal, if a Corporation)

Name of Contractor/Principal (Type or Print)

By: _____
Name (Signature)

Name (Type or Print)

Title (Type or Print)

SURETY
(Seal of Surety)

Name of Surety (Type or Print)

By: _____
Attorney-In-Fact

Notary Acknowledgment

A notary public or other officer completing this certificate verifies only the identity of the individual who signed the document to which this certificate is attached, and not the truthfulness, accuracy, or validity of that document.

STATE OF CALIFORNIA
COUNTY OF _____

On _____, 20____, before me, _____, Notary Public, personally appeared _____, who proved to me on the basis of satisfactory

evidence to be the person(s) whose name(s) is/are subscribed to the within instrument and acknowledged to me that he/she/they executed the same in his/her/their authorized capacity(ies), and that by his/her/their signature(s) on the instrument the person(s), or the entity upon behalf of which the person(s) acted, executed the instrument.

I certify under PENALTY OF PERJURY under the laws of the State of California that the foregoing paragraph is true and correct.

WITNESS my hand and official seal.

Signature of Notary Public

OPTIONAL

Though the information below is not required by law, it may prove valuable to persons relying on the document and could prevent fraudulent removal and reattachment of this form to another document.

CAPACITY CLAIMED BY SIGNER

DESCRIPTION OF ATTACHED DOCUMENT

- Individual
- Corporate Officer

Title(s)

Title or Type of Document

- Partner(s) Limited
- General

Number of Pages

- Attorney-In-Fact
- Trustee(s)
- Guardian/Conservator
- Other:

Date of Document

Signer is representing:
Name Of Person(s) Or Entity(ies)

Signer(s) Other Than Named Above

NOTE: A copy of the Power-of-Attorney to local representatives of the bonding company must be attached hereto.

END OF PAYMENT BOND FORM

EXHIBIT "E"
COMPENSATION

EXHIBIT "F"

WORKER'S COMPENSATION INSURANCE CERTIFICATION

WORKERS' COMPENSATION DECLARATION

I hereby affirm under penalty of perjury one of the following declarations:

(ONE OF THE BOXES BELOW MUST BE CHECKED)

I have and will maintain a certificate of consent from the California Labor Commission to self-insure for workers' compensation, as provided for by Section 3700 of the Labor Code, for the performance of the work to be performed under this contract.

I have and will maintain workers' compensation insurance, as required by Section 3700 of the Labor Code, for the performance of the work to be performed under this contract. My workers' compensation insurance carrier and policy number are:

Carrier StarStone National Insurance Company

Policy Number T10230132


I certify that, in the performance of the work under this Agreement, I shall not employ any person in any manner so as to become subject to the workers' compensation laws of California, and I hereby agree to indemnify, defend, and hold harmless the City of San Clemente and all of its officials, employees, and agents from and against any and all claims, liabilities, and losses relating to personal injury or death, economic losses, and property damage arising out of my failure to provide such worker's compensation insurance. I further agree that, if I should become subject to the workers' compensation provisions of Section 3700 of the Labor Code, I shall forthwith comply with those provisions.

WARNING: FAILURE TO SECURE WORKERS' COMPENSATION COVERAGE IS UNLAWFUL, AND SHALL SUBJECT AN EMPLOYER TO CRIMINAL PENALTIES AND CIVIL FINES UP TO ONE HUNDRED THOUSAND DOLLARS (\$100,000), IN ADDITION TO THE COST OF COMPENSATION, DAMAGES AS PROVIDED FOR IN SECTION 3706 OF THE LABOR CODE, INTEREST, AND ATTORNEY'S FEES.

Dated: May 24, 2023

Jilk Heavy Construction, Inc.
Consultant

By:

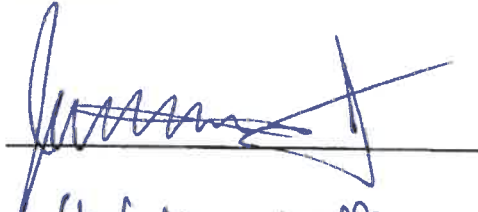
Chief Financial Office
Title

500 S. Kraemer Blvd, Suite 380, Brea, CA 92821
Address



CERTIFICATE OF LIABILITY INSURANCE

DATE (MM/DD/YYYY)
12/21/2022

THIS CERTIFICATE IS ISSUED AS A MATTER OF INFORMATION ONLY AND CONFERS NO RIGHTS UPON THE CERTIFICATE HOLDER. THIS CERTIFICATE DOES NOT AFFIRMATIVELY OR NEGATIVELY AMEND, EXTEND OR ALTER THE COVERAGE AFFORDED BY THE POLICIES BELOW. THIS CERTIFICATE OF INSURANCE DOES NOT CONSTITUTE A CONTRACT BETWEEN THE ISSUING INSURER(S), AUTHORIZED REPRESENTATIVE OR PRODUCER, AND THE CERTIFICATE HOLDER.

IMPORTANT: If the certificate holder is an ADDITIONAL INSURED, the policy(ies) must have ADDITIONAL INSURED provisions or be endorsed. If SUBROGATION IS WAIVED, subject to the terms and conditions of the policy, certain policies may require an endorsement. A statement on this certificate does not confer rights to the certificate holder in lieu of such endorsement(s).

PRODUCER Venbrook Insurance Services 6320 Canoga Avenue, 12th Floor Woodland Hills, CA 91367 www.venbrook.com CA Lic No. 0D80832	CONTACT NAME: Venbrook Insurance Services	
	PHONE (A/C, No. Ext): 818-598-8900	FAX (A/C, No): 818-598-8910
E-MAIL ADDRESS:		
INSURER(S) AFFORDING COVERAGE		NAIC #
INSURER A: Liberty Mutual Insurance Company A XV		23043
INSURER B: Everest National Insurance Company A+ XV		10120
INSURER C: Endurance American Insurance Company A+ XV		10641
INSURER D: StarStone National Insurance Company A- XI		25496
INSURER E: Evanston Insurance Company A XV		35378
INSURER F:		


COVERAGES **CERTIFICATE NUMBER:** 71931718 **REVISION NUMBER:**

THIS IS TO CERTIFY THAT THE POLICIES OF INSURANCE LISTED BELOW HAVE BEEN ISSUED TO THE INSURED NAMED ABOVE FOR THE POLICY PERIOD INDICATED. NOTWITHSTANDING ANY REQUIREMENT, TERM OR CONDITION OF ANY CONTRACT OR OTHER DOCUMENT WITH RESPECT TO WHICH THIS CERTIFICATE MAY BE ISSUED OR MAY PERTAIN, THE INSURANCE AFFORDED BY THE POLICIES DESCRIBED HEREIN IS SUBJECT TO ALL THE TERMS, EXCLUSIONS AND CONDITIONS OF SUCH POLICIES. LIMITS SHOWN MAY HAVE BEEN REDUCED BY PAID CLAIMS.

INSR LTR	TYPE OF INSURANCE	ADDL INSD	SUBR WVD	POLICY NUMBER	POLICY EFF (MM/DD/YYYY)	POLICY EXP (MM/DD/YYYY)	LIMITS
A	<input checked="" type="checkbox"/> COMMERCIAL GENERAL LIABILITY <input type="checkbox"/> CLAIMS-MADE <input checked="" type="checkbox"/> OCCUR <input checked="" type="checkbox"/> BFPD/XCU/OCF <input checked="" type="checkbox"/> Contractual GEN'L AGGREGATE LIMIT APPLIES PER: <input type="checkbox"/> POLICY <input checked="" type="checkbox"/> PRO-JECT <input type="checkbox"/> LOC <input checked="" type="checkbox"/> OTHER: \$25,000 Deductible	<input checked="" type="checkbox"/>	<input checked="" type="checkbox"/>	MLIB-1001348-03	1/1/2023	1/1/2024	EACH OCCURRENCE \$ 1,000,000 DAMAGE TO RENTED PREMISES (Ea occurrence) \$ 50,000 MED EXP (Any one person) \$ 5,000 PERSONAL & ADV INJURY \$ 1,000,000 GENERAL AGGREGATE \$ 2,000,000 PRODUCTS - COMP/OP AGG \$ 2,000,000 \$
B	<input type="checkbox"/> AUTOMOBILE LIABILITY <input type="checkbox"/> ANY AUTO <input checked="" type="checkbox"/> OWNED AUTOS ONLY <input type="checkbox"/> SCHEDULED AUTOS <input checked="" type="checkbox"/> HIRED AUTOS ONLY <input checked="" type="checkbox"/> NON-OWNED AUTOS ONLY <input checked="" type="checkbox"/> \$1,000 Comp <input type="checkbox"/> \$1,000 Coll	<input checked="" type="checkbox"/>	<input checked="" type="checkbox"/>	CF2CA00215-231	1/1/2023	1/1/2024	COMBINED SINGLE LIMIT (Ea accident) \$ 1,000,000 BODILY INJURY (Per person) \$ BODILY INJURY (Per accident) \$ PROPERTY DAMAGE (Per accident) \$ \$
C	<input type="checkbox"/> UMBRELLA LIAB <input checked="" type="checkbox"/> OCCUR <input checked="" type="checkbox"/> EXCESS LIAB <input type="checkbox"/> CLAIMS-MADE DED RETENTION \$			OMX10008514607	1/1/2023	1/1/2024	EACH OCCURRENCE \$ 10,000,000 AGGREGATE \$ 10,000,000 \$
D	WORKERS COMPENSATION AND EMPLOYERS' LIABILITY ANY PROPRIETOR/PARTNER/EXECUTIVE OFFICER/MEMBER EXCLUDED? (Mandatory in NH) If yes, describe under DESCRIPTION OF OPERATIONS below	<input checked="" type="checkbox"/>	<input type="checkbox"/>	T10230132	1/1/2023	1/1/2024	<input checked="" type="checkbox"/> PER STATUTE <input type="checkbox"/> OTH-ER E.L. EACH ACCIDENT \$ 1,000,000 E.L. DISEASE - EA EMPLOYEE \$ 1,000,000 E.L. DISEASE - POLICY LIMIT \$ 1,000,000
E	Pollution Liability			MKLV5ENV103509	4/11/2022	4/11/2023	Limit \$10,000,000/Ded \$25,000
D	USL & H / Jones			T10230132	1/1/2023	1/1/2024	Ea. Acc 1M / Dis/Empl 1M/1M

DESCRIPTION OF OPERATIONS / LOCATIONS / VEHICLES (ACORD 101, Additional Remarks Schedule, may be attached if more space is required)

RE: Provide maintenance and inspection services of the support structure/shoring of the Mariposa Pedestrian Beach Trail Bridge and provide adjustments
** SEE ATTACHED ADDENDUM **

CERTIFICATE HOLDER City of San Clemente 910 Calle Negocio San Clemente, CA 92673	CANCELLATION SHOULD ANY OF THE ABOVE DESCRIBED POLICIES BE CANCELLED BEFORE THE EXPIRATION DATE THEREOF, NOTICE WILL BE DELIVERED IN ACCORDANCE WITH THE POLICY PROVISIONS.
	AUTHORIZED REPRESENTATIVE  Yvonne Alfaro



ADDITIONAL REMARKS SCHEDULE

AGENCY Venbrook Insurance Services		NAMED INSURED Jilk Heavy Construction, Inc. 500 S. Kraemer Blvd., Suite 380 Brea CA 92821	
POLICY NUMBER		EFFECTIVE DATE:	
CARRIER	NAIC CODE		

ADDITIONAL REMARKS

THIS ADDITIONAL REMARKS FORM IS A SCHEDULE TO ACORD FORM,

FORM NUMBER: 25 **FORM TITLE:** Certificate of Liability (03/16)

HOLDER: City of San Clemente

ADDRESS: 910 Calle Negocio San Clemente, CA 92673

RE: Provide maintenance and inspection services of the support structure/shoring of the Mariposa Pedestrian Beach Trail Bridge and provide adjustments as needed

City of San Clemente, its officials, officers, employees, agents, and volunteers are named as Additional Insured's under the General Liability policy if required by written contract with the Named Insured but only for coverages and limits provided by the policy and the additional insured endorsement. Coverage is Primary and Non-Contributory. Waiver of Subrogation applies to General Liability, Auto and Workers Compensation. *10 Days Notice of Cancellation for Non-Payment of Premium, 30 Days All Others.

**Marine Business Owners Policy
Marine General Liability
Section I.**



LIBERTY MUTUAL INSURANCE COMPANY

(A Massachusetts Stock Insurance Company, hereinafter the "Company")

Effective Date: 01/01/2023
Policy Number: MLIB-1001348-03
Issued To: Jilk Heavy Construction, Inc.

THIS ENDORSEMENT CHANGES THE POLICY. PLEASE READ IT CAREFULLY.

**BLANKET ADDITIONAL INSURED AND WAIVER
OF SUBROGATION ENDORSEMENT**

In consideration of the payment of additional premium, the **Company** agrees with the **Named Insured** as follows:

1. In events where the **Named Insured** is required by written contract to include another party as an **Additional Insured** under this policy, the **Company** consents to such inclusion, but coverage for such **Additional Insured** shall only be with respect to liabilities incurred as a result of **Covered Operations** performed by the **Named Insured** and such coverage is limited to the indemnity obligations assumed by the **Named Insured**. Inclusion of an **Additional Insured** shall not increase the Limits of Liability hereunder.
2. In events where the **Named Insured** is required by written contract to have its insurer waive subrogation rights against another party, the **Company** consents to such waiver, but only with respect to **Covered Operations** performed by the **Named Insured**.

ALL OTHER TERMS AND CONDITIONS REMAIN UNCHANGED.



M-1333-MGL-E031 (03-14)

**Marine Business Owners Policy
Marine General Liability
Section I.**



LIBERTY MUTUAL INSURANCE COMPANY

(A Massachusetts Stock Insurance Company, hereinafter the "Company")

Effective Date: 01/01/2023
Policy Number: MLIB-1001348-03
Issued To: Jilk Heavy Construction, Inc.

THIS ENDORSEMENT CHANGES THE POLICY. PLEASE READ IT CAREFULLY.

PRIMARY AND NON CONTRIBUTORY ENDORSEMENT

This endorsement modifies insurance provided under the following:

If no entry appears above, this endorsement applies to all Additional **Insureds** covered under this policy.

Any coverage provided to an Additional **Insured** under this policy shall be excess over any other valid and collectible insurance available to such Additional **Insured** whether primary, excess, contingent or on any other basis, unless a written contract or written agreement specifically requires that this insurance apply on a primary and noncontributory basis.

ALL OTHER TERMS AND CONDITIONS REMAIN UNCHANGED.

**Marine Business Owners Policy
Marine General Liability
Section I.**



LIBERTY MUTUAL INSURANCE COMPANY
(A Massachusetts Stock Insurance Company, hereinafter the "Company")

Effective Date: 01/01/2023
Policy Number: MLIB-1001348-03
Issued To: Jilk Heavy Construction, Inc.
Premium: 0.00

THIS ENDORSEMENT CHANGES THE POLICY. PLEASE READ IT CAREFULLY.

ADDITIONAL INSURED - OWNERS, LESSEES OR CONTRACTORS – COMPLETED OPERATIONS

Effective at inception, and at included premium, the following is added.

COMMERCIAL GENERAL LIABILITY COVERAGE PART

Name Of Additional Insured Person(s) Or Organization(s): Location And Description Of Completed Operations

Cert Holder:

City of San Clemente, its officials, officers employees, agents and volunteers

910 Calle Negocio

San Clemente, CA 92673

Project: Provide maintenance and inspection services of the support structure/shoring of the Mariposa Pedestrian Beach Trail Bridge and provide adjustments

Information required to complete this Schedule, if not shown above, will be shown in the Declarations. Section II – Who Is An Insured is amended to include as an additional insured the person(s) or organization(s) shown in the Schedule, but only with respect to liability for "bodily injury" or "property damage" caused, in whole or in part, by "your work" at the location designated and described in the schedule of this endorsement performed for that additional insured and included in the "products completed operations hazard".

All other terms and conditions remain unchanged

1 1 M-1333-MGL-E020 (6-13)

**Marine Business Owners Policy
Marine General Liability
Section I.**



LIBERTY MUTUAL INSURANCE COMPANY
(A Massachusetts Stock Insurance Company, hereinafter the "Company")

Effective Date: 01/01/2023
Policy Number: MLIB-1001348-03
Issued To: Jilk Heavy Construction, Inc.
Premium: 0.00

THIS ENDORSEMENT CHANGES THE POLICY. PLEASE READ IT CAREFULLY.

**ADDITIONAL INSURED - OWNERS, LESSEES OR CONTRACTORS -SCHEDULED
PERSON OR ORGANIZATION**

This endorsement modifies insurance provided under the following:
COMMERCIAL GENERAL LIABILITY COVERAGE PART
SCHEDULE

Name Of Additional Insured Person(s) Or Organization(s): Location(s) Of Covered Operations

Cert Holder

City of San Clemente, its officials, officers, employees, agents, and volunteers
910 Calle Negocio
San Clemente, CA 92673

**Project: Provide maintenance and inspection services of the support structure/shoring of the
Mariposa Pedestrian Beach Trail Bridge and provide adjustments**

Information required to complete this Schedule, if not shown above, will be shown in the Declarations.

A. Section II – Who Is An Insured is amended to include as an additional insured the person(s) or organization(s) shown in the Schedule, but only with respect to liability for "bodily injury", "property damage" or "personal and advertising injury" caused, in whole or in part, by:

1. Your acts or omissions; or
2. The acts or omissions of those acting on your behalf;

in the performance of your ongoing operations for the additional insured(s) at the location(s) designated above.

B. With respect to the insurance afforded to these additional insureds, the following additional exclusions apply: This insurance does not apply to "bodily injury" or "property damage" occurring after:

1. All work, including materials, parts or equipment furnished in connection with such work, on the project (other than service, maintenance or repairs) to be performed by or on behalf of the additional insured(s) at the location of the covered operations has been completed; or

2. That portion of "your work" out of which the injury or damage arises has been put to its intended use by any person or organization other than another contractor or subcontractor engaged in performing operations for a principal as a part of the same project.

All other terms and conditions remain unchanged



M-1333-MGL-E020 (6-13)

THIS ENDORSEMENT CHANGES THE POLICY. PLEASE READ IT CAREFULLY.

ADDITIONAL INSURED – DESIGNATED ORGANIZATION

This endorsement modifies insurance provided under the following:

BUSINESS AUTO COVERAGE PART

SCHEDULE

Name Of Additional Insured Organization
--

ALL ORGANIZATIONS THAT ARE REQUIRED BY WRITTEN CONTRACT WITH THE NAMED INSURED TO BE NAMED AS AN ADDITIONAL INSURED ON THIS POLICY WITH REGARD TO THEIR OPERATION, MAINTENANCE, OR USE OF A COVERED "AUTO".

Information required to complete this Schedule, if not shown above, will be shown in the Declarations.
--

The following is added to the **Who Is An Insured** paragraph under Section II – **Liability Coverage**:

The organization shown in the Schedule with respect to the operation, maintenance, or use of a covered "auto" if you are required to add such organization to this policy as an additional insured in order to comply with the terms of a written "insured contract" or written agreement. This does not apply when such contract or agreement:

A. Involves the owner or anyone else from whom you hire or borrow a covered "auto" unless it is a "trailer" connected to a covered "auto" you own; or

B. Is executed after the date of "loss".

This paragraph does not apply if:

1. The terms and conditions of the written "insured contract" had been agreed upon prior to the "accident" or "loss"; and
2. You can definitively establish that the terms and conditions of the written "insured contract" ultimately executed are the same as those which had been agreed upon prior to the "accident" or "loss".

THIS ENDORSEMENT CHANGES THE POLICY. PLEASE READ IT CAREFULLY.

WAIVER OF TRANSFER OF RIGHTS OF RECOVERY AGAINST OTHERS TO US

This endorsement modifies insurance provided under the following:

AUTO DEALERS COVERAGE FORM
BUSINESS AUTO COVERAGE FORM
MOTOR CARRIER COVERAGE FORM

SCHEDULE

Name of Person or Organization:

ALL PERSONS OR ORGANIZATIONS AS REQUIRED BY WRITTEN
CONTRACT WITH THE NAMED INSURED. THE WRITTEN CONTRACT MUST
BE SIGNED PRIOR TO THE DATE OF THE "ACCIDENT".

(If no entry appears above, information required to complete this endorsement will be shown in the Declarations as applicable to this endorsement.)

The **TRANSFER OF RIGHTS OF RECOVERY AGAINST OTHERS TO US** Condition is amended by the addition of the following:

We waive any right of recovery we may have against the person or organization shown in the Schedule above because of payments we make for an "accident" or "loss", provided that you are required under a written agreement to waive your rights of recovery. The written agreement must be made prior to the date of the "accident" or "loss". This waiver applies only to the person or organization shown in the Schedule above.

WAIVER OF OUR RIGHT TO RECOVER FROM OTHERS ENDORSEMENT—CALIFORNIA

We have the right to recover our payments from anyone liable for an injury covered by this policy. We will not enforce our right against the person or organization named in the Schedule. (This agreement applies only to the extent that you perform work under a written contract that requires you to obtain this agreement from US.)

You must maintain payroll records accurately segregating the remuneration of your employees while engaged in the work described in the Schedule.

The additional premium for this endorsement shall be ___*___% of the California workers' compensation premium otherwise due on such remuneration.

Schedule

Person or Organization

Job Description

WHERE YOU ARE REQUIRED BY WRITTEN CONTRACT TO OBTAIN THIS AGREEMENT FROM US, PROVIDED THE CONTRACT IS SIGNED AND DATED PRIOR TO THE DATE OF LOSS TO WHICH THIS WAIVER APPLIES. IN NO INSTANCE SHALL THE PROVISIONS AFFORDED BY THIS ENDORSEMENT BENEFIT ANY COMPANY OPERATING AIRCRAFT FOR HIRE.

*The premium charge for this endorsement shall be 2% of the premium developed in the State of California, but not less than \$500 policy minimum premium.

This endorsement changes the policy to which it is attached and is effective on the date issued unless otherwise stated.
(The information below is required only when this endorsement is issued subsequent to preparation of the policy.)


Endorsement Effective 1/1/2023
Insured Jilk Heavy Construction, Inc.
Insurance Company

Policy No. T10230132

Endorsement No.
Policy Effective Date 1/1/2023

StarStone National Insurance Company A- XI

Countersigned By

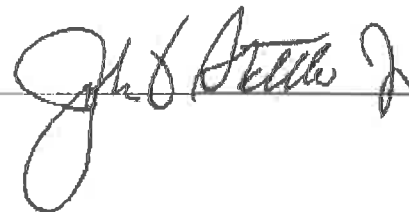

WC 04 03 06
(Ed. 4-84)

©1998 by the Workers' Compensation Insurance Rating Bureau of California. All rights reserved.