


SCALE 1/8" = 1'-0"

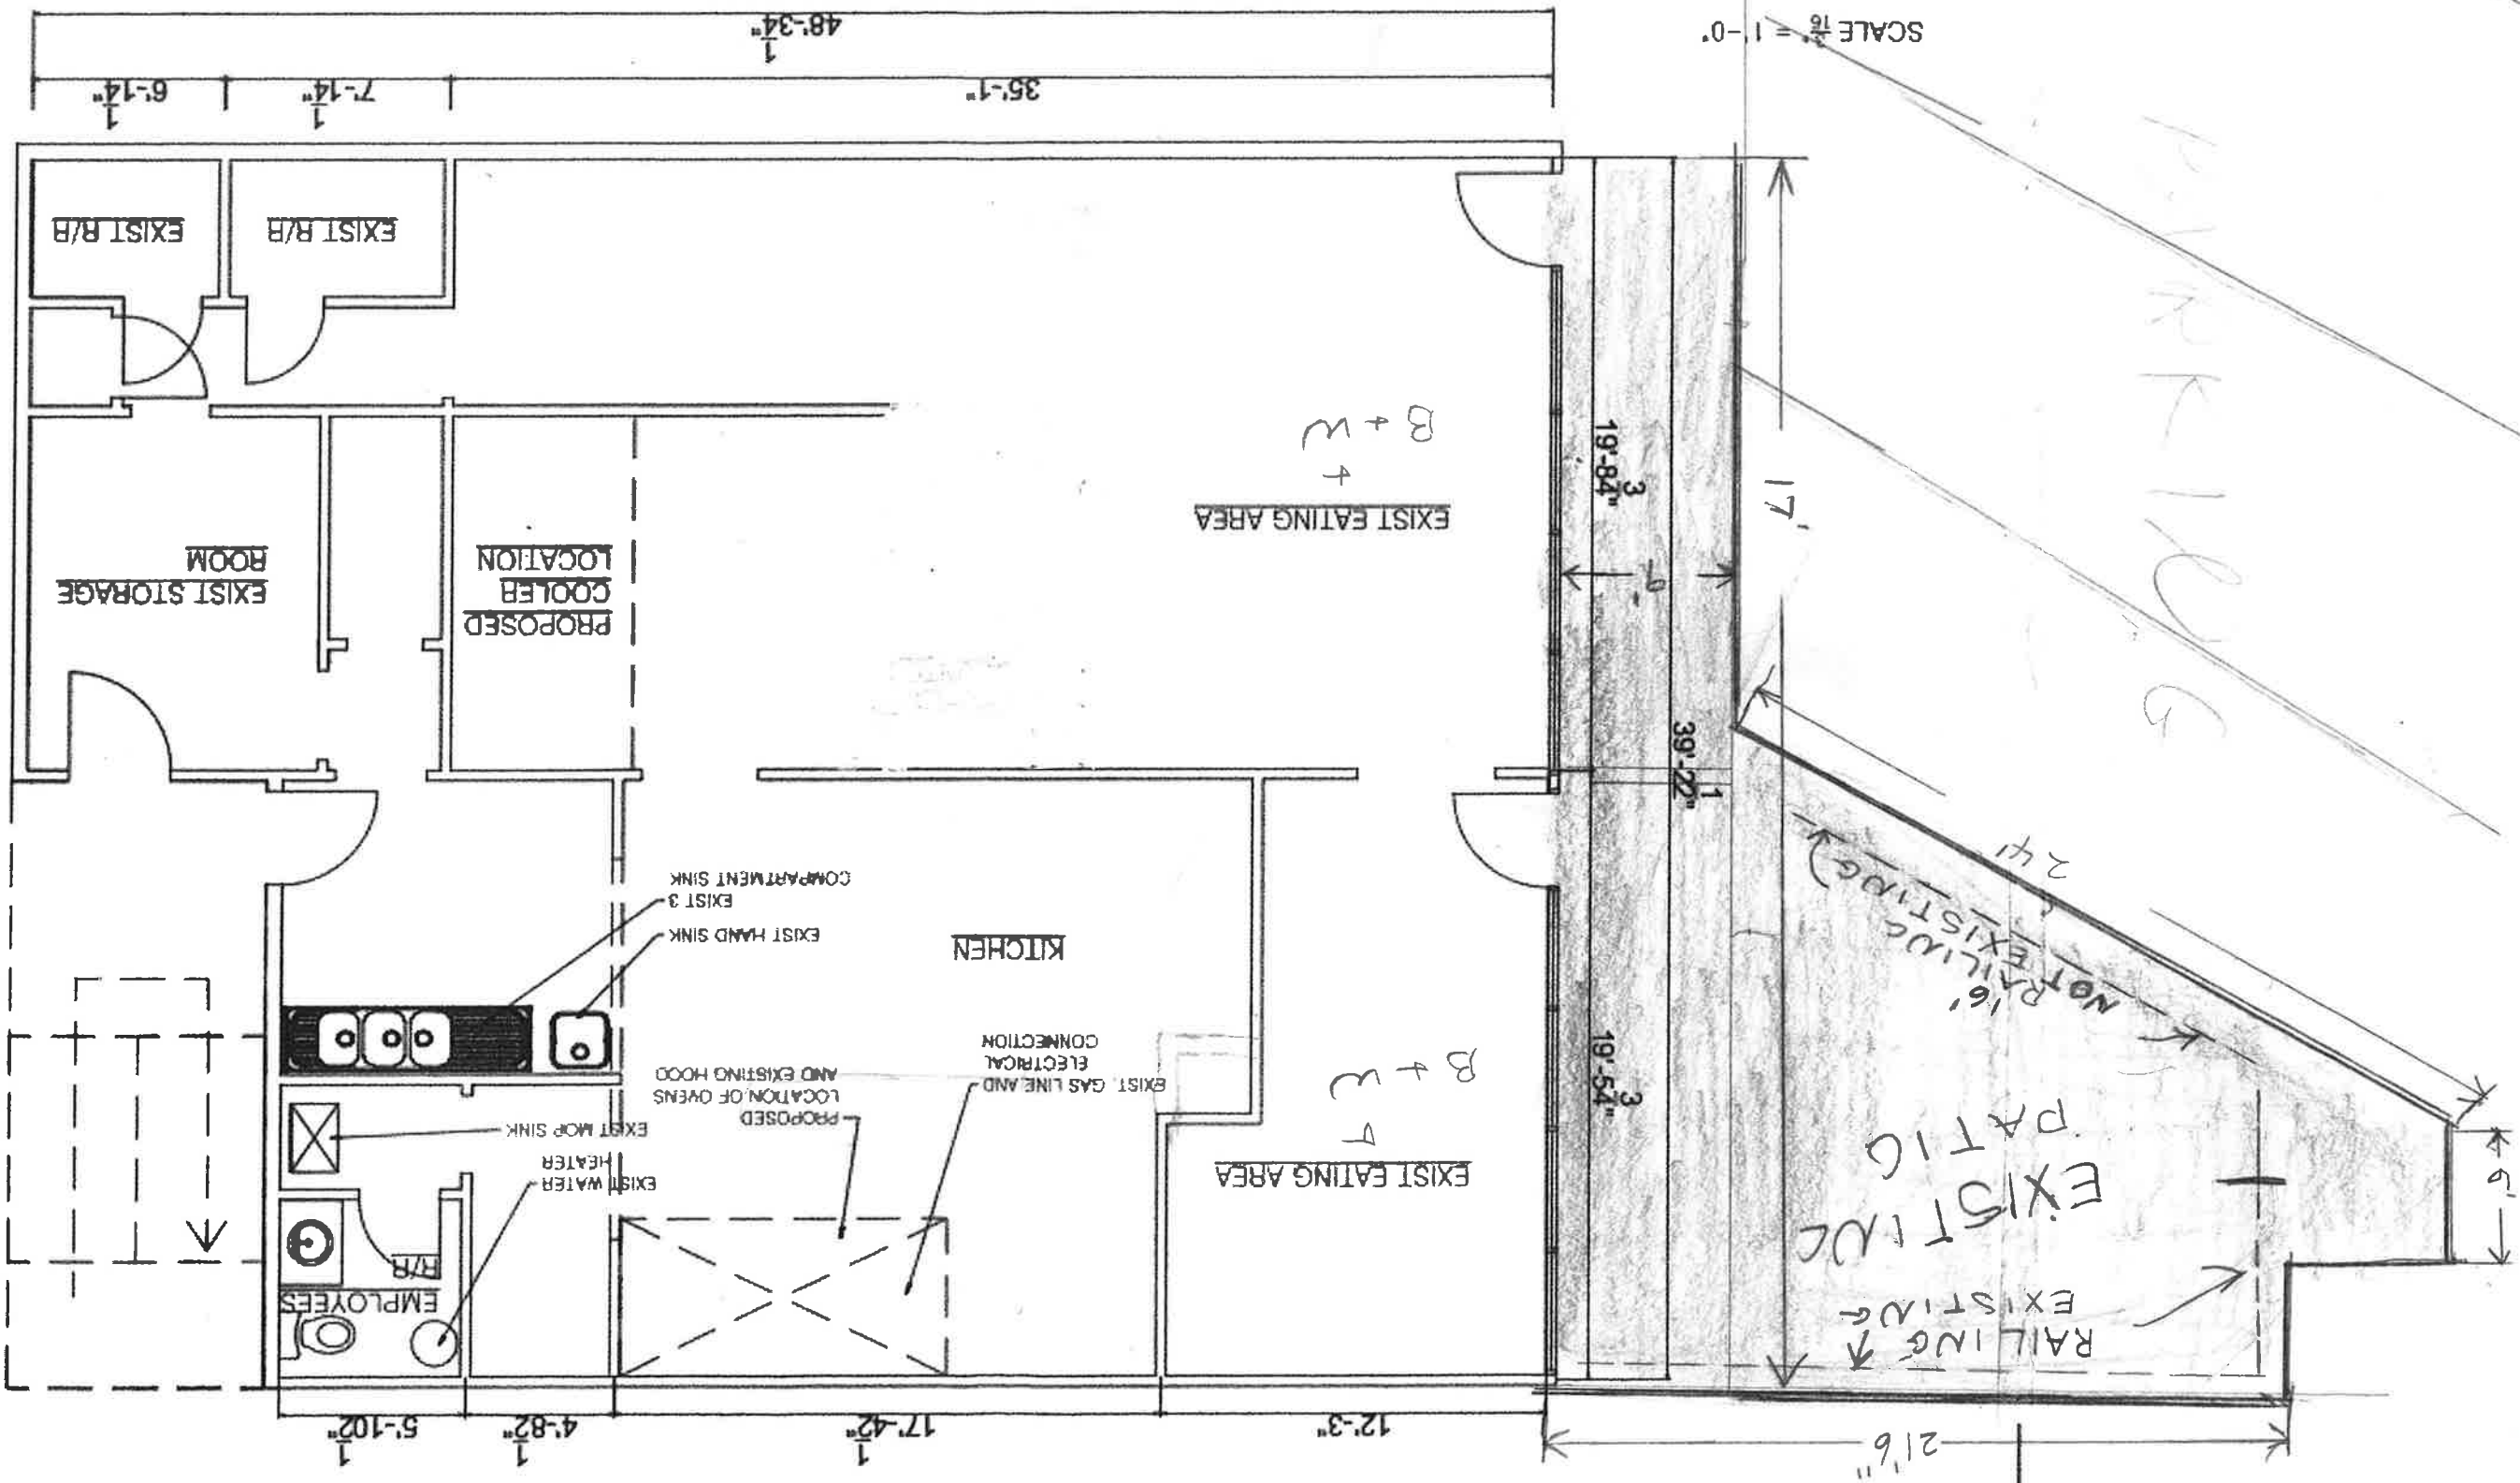

CLIENTS:
 PROJECT: P
 WOOD: TBD
 COLOR: TBD
 HARDWARE: SC

DATE: 11-15-11
 DRAWN BY: [Signature]
 CHECKED BY: [Signature]

