



PROJECT NAME:

Nomads
Restaurant

102 Avenida Cabrillo
San Clemente, Ca

SHEET TITLE:

**FLOOR
PLAN**



LAST ISSUE DATE: 07-07-12

BY: _____ CHKD: _____

FILE: _____

SHEET

A-2

FLOOR DIAPHRAM 3/4" T&G CDX PLYWOOD SHT'G
10d@6" OC EDGES
10d@6" OC BNDRY
10d@10" OC FIELD 32/16

WOOD FLOOR FRAMING SHALL BE OF NATURAL DURABLE SPECIES (TERMITE RESISTANT) OR PRESERVATIVE TREATED IN ACCORDANCE WITH AWPA U1 (COMMODITY SPECIFICATION A OR F) FOR SOIL AND FRESH WATER USE. FASTENERS (NAIL, BOLTS, SCREWS, ETC) FOR PRESERVATIVE TREATED WOOD SHALL BE OF HOT DIPPED ZINC-COATED GALVANIZED STEEL OR STAINLESS STEEL.


NOTE: Any room that is used for assembly purposes where fixed seating is not installed shall have the capacity of the room posted in a conspicuous place near the main exit or exit-access doorway from room. (CBC Sec. 1004.3). Refer to plan for seating count.

All doors to be 3068 with lever hardware

Thresholds shall not exceed 1/2"
Doors entering restrooms shall be identified w/international symbol centered on the door at a height of 60" 3105 a(b) 1d.

- (A) 3068 Temp glass with closure
- (B) 3068 levered hardware with closure s.s kick plate at push side of door
- (C) 3068 with lever hardware
- (E) PR 3068 lever hardware and closure 10' s.s kick plate at push side of each door

LEGEND
 EXISTING CONSTRUCTION TO REMAIN
 NEW WALLS METAL STUD AND DRYWALL
 SEE A-8 FOR FIXTURE LIST

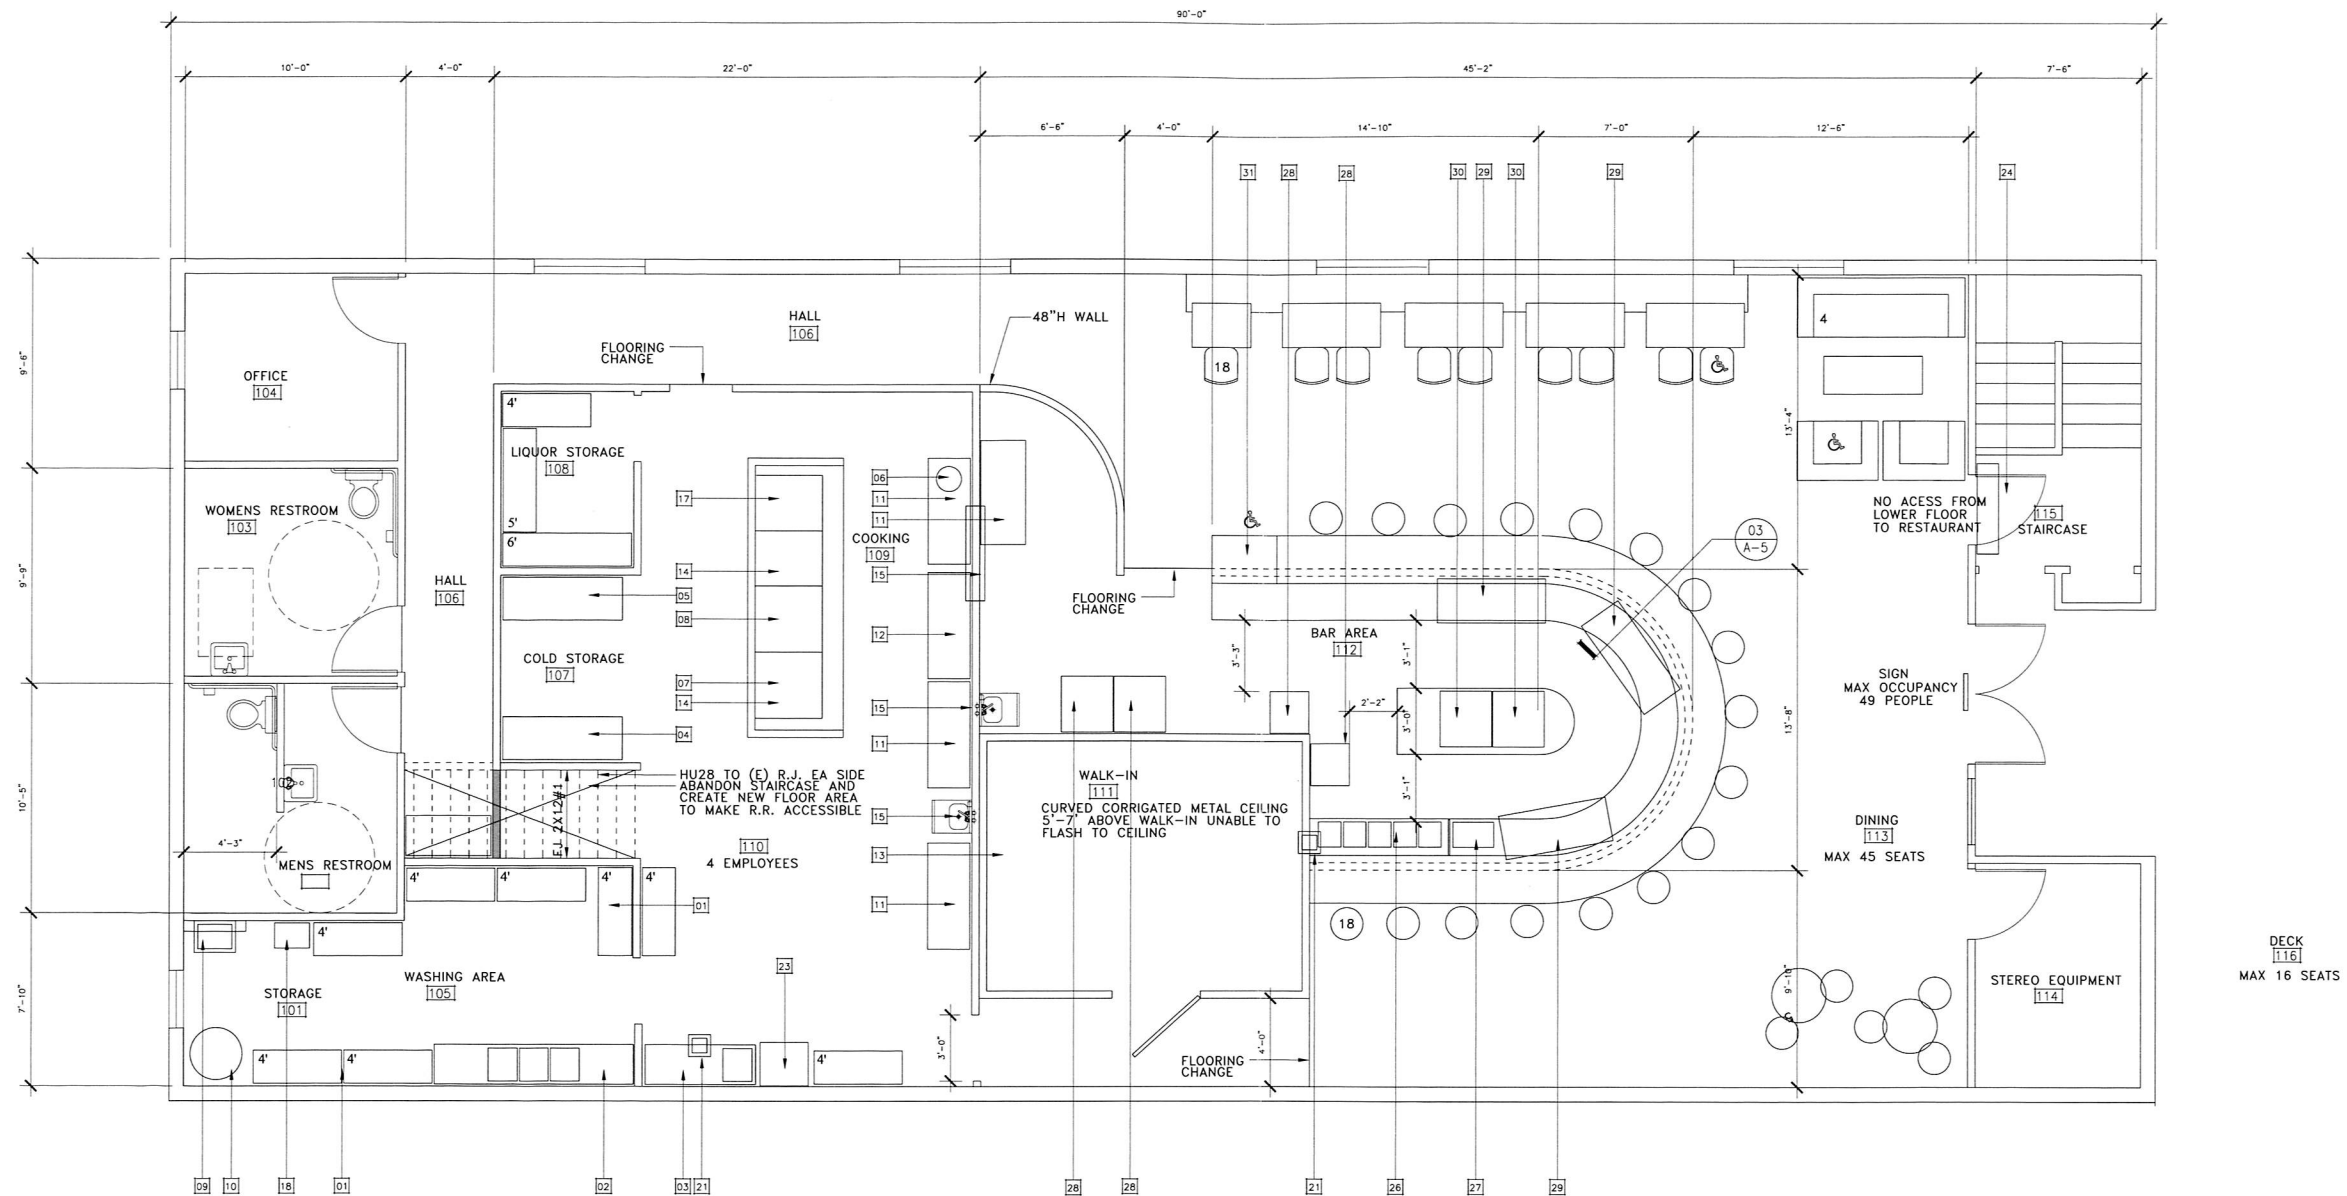

FINISH SCHEDULE (all finishes existing and previously approved u.n.o.)

RM NO.	ROOM NAME	FLOOR	6" COVE BASE	WALLS	CEILING	NOTES
101	STORAGE	6" SQ. TERRA COTTA COLOR QUARRY TILE	TERRA COTTA COLOR QUARRY TILE 3/8" COVE BASE	FLOOR TO CEILING FRP	OPEN EXPOSED ROOF STRUCTURE PAINTED DARK BROWN	
105	WASHING AREA	6" SQ. TERRA COTTA COLOR QUARRY TILE	TERRA COTTA COLOR QUARRY TILE 3/8" COVE BASE	FLOOR TO CEILING FRP	WATER RESISTANT VINYL 2X4 CEILING TILES	
106	HALLWAY	6" SQ. TERRA COTTA COLOR QUARRY TILE	TERRA COTTA COLOR QUARRY TILE 3/8" COVE BASE	FLOOR TO CEILING FRP	WATER RESISTANT VINYL 2X4 CEILING TILES	
107	COLD STORAGE	6" SQ. TERRA COTTA COLOR QUARRY TILE	TERRA COTTA COLOR QUARRY TILE 3/8" COVE BASE	FLOOR TO CEILING FRP	WATER RESISTANT VINYL 2X4 CEILING TILES	
108	LIQUOR STORAGE	6" SQ. TERRA COTTA COLOR QUARRY TILE	TERRA COTTA COLOR QUARRY TILE 3/8" COVE BASE	FLOOR TO CEILING FRP	WATER RESISTANT VINYL 2X4 CEILING TILES	
109	COOKING	6" SQ. TERRA COTTA COLOR QUARRY TILE	TERRA COTTA COLOR QUARRY TILE 3/8" COVE BASE	FLOOR TO CEILING FRP	WATER RESISTANT VINYL 2X4 CEILING TILES	
110	KITCHEN PREP	6" SQ. TERRA COTTA COLOR QUARRY TILE	TERRA COTTA COLOR QUARRY TILE 3/8" COVE BASE	FLOOR TO CEILING FRP	WATER RESISTANT VINYL 2X4 CEILING TILES	
111	(N) WALK-IN COOLER	SMOOTH SHEET METAL FLOOR	SMOOTH SHEET METAL 3/8" COVE BASE	SHEET METAL	SHEET METAL	
112	NEW BAR AREA	6" SQ. TERRA COTTA COLOR QUARRY TILE	TERRA COTTA COLOR QUARRY TILE 3/8" COVE BASE	N/A	EXPOSED TO SHT METAL CEILING	
113	DINING	12" SQ. TILE	6" WOOD	DRYWALL WITH OFF WHITE GLOSS PAINT	EXPOSED TO SHT METAL CEILING	
114	EQUIPMENT ROOM	WOOD PLANK	6" WOOD	DRYWALL WITH OFF WHITE GLOSS PAINT	EXPOSED TO SHT METAL CEILING	
115	STAIRCASE	CONCRETE	N/A	DRYWALL WITH OFF WHITE GLOSS PAINT	EXPOSED TO SHT METAL CEILING	
116	OUTDOOR SEATING	NEW 2 X WOOD DECK	N/A	N/A	N/A	