




**NE Elevation**

SCALE: 3/32" = 1'-0"

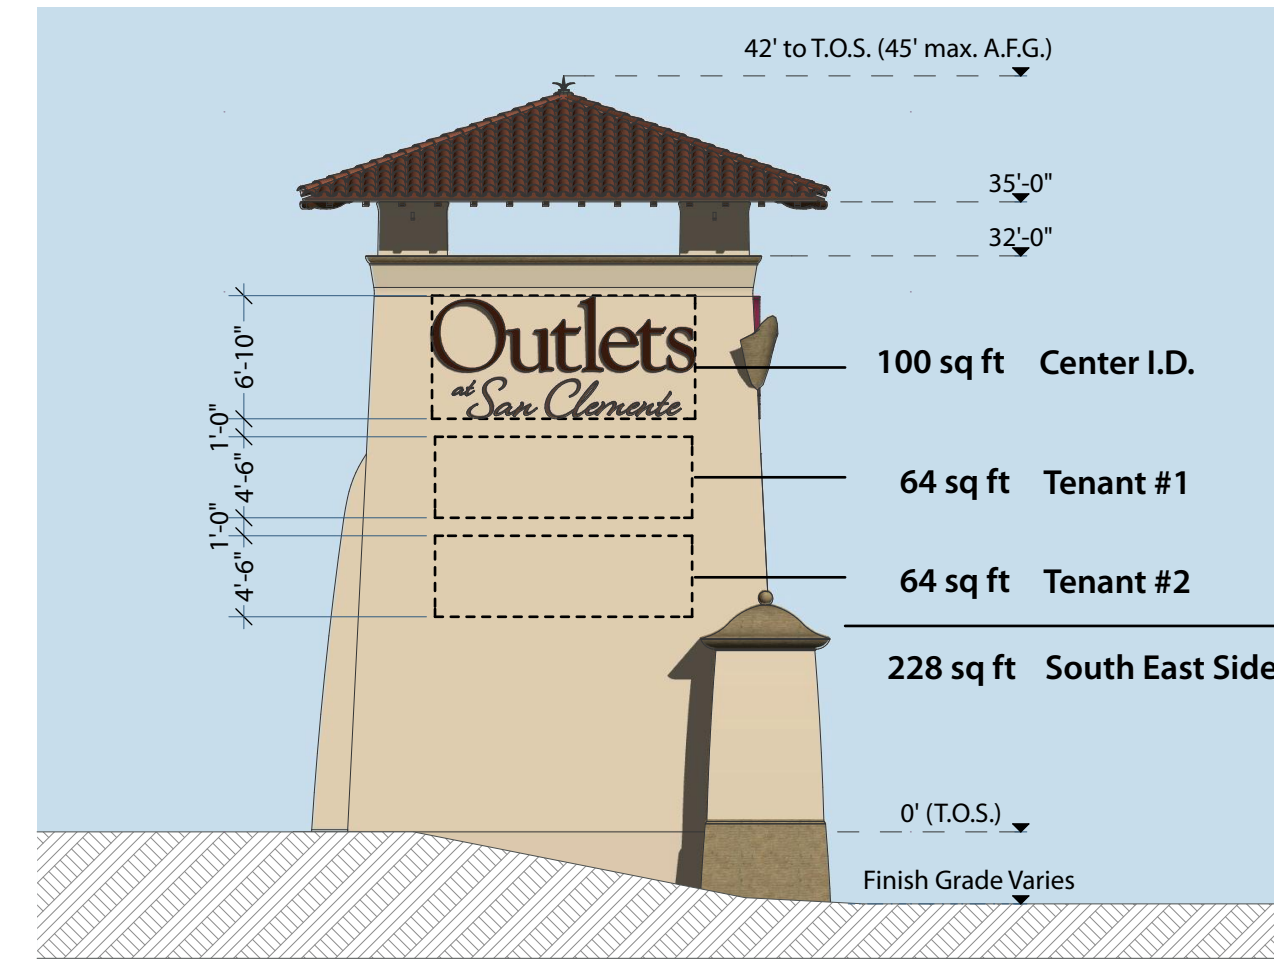


**SE Elevation**

SCALE: 3/32" = 1'-0"

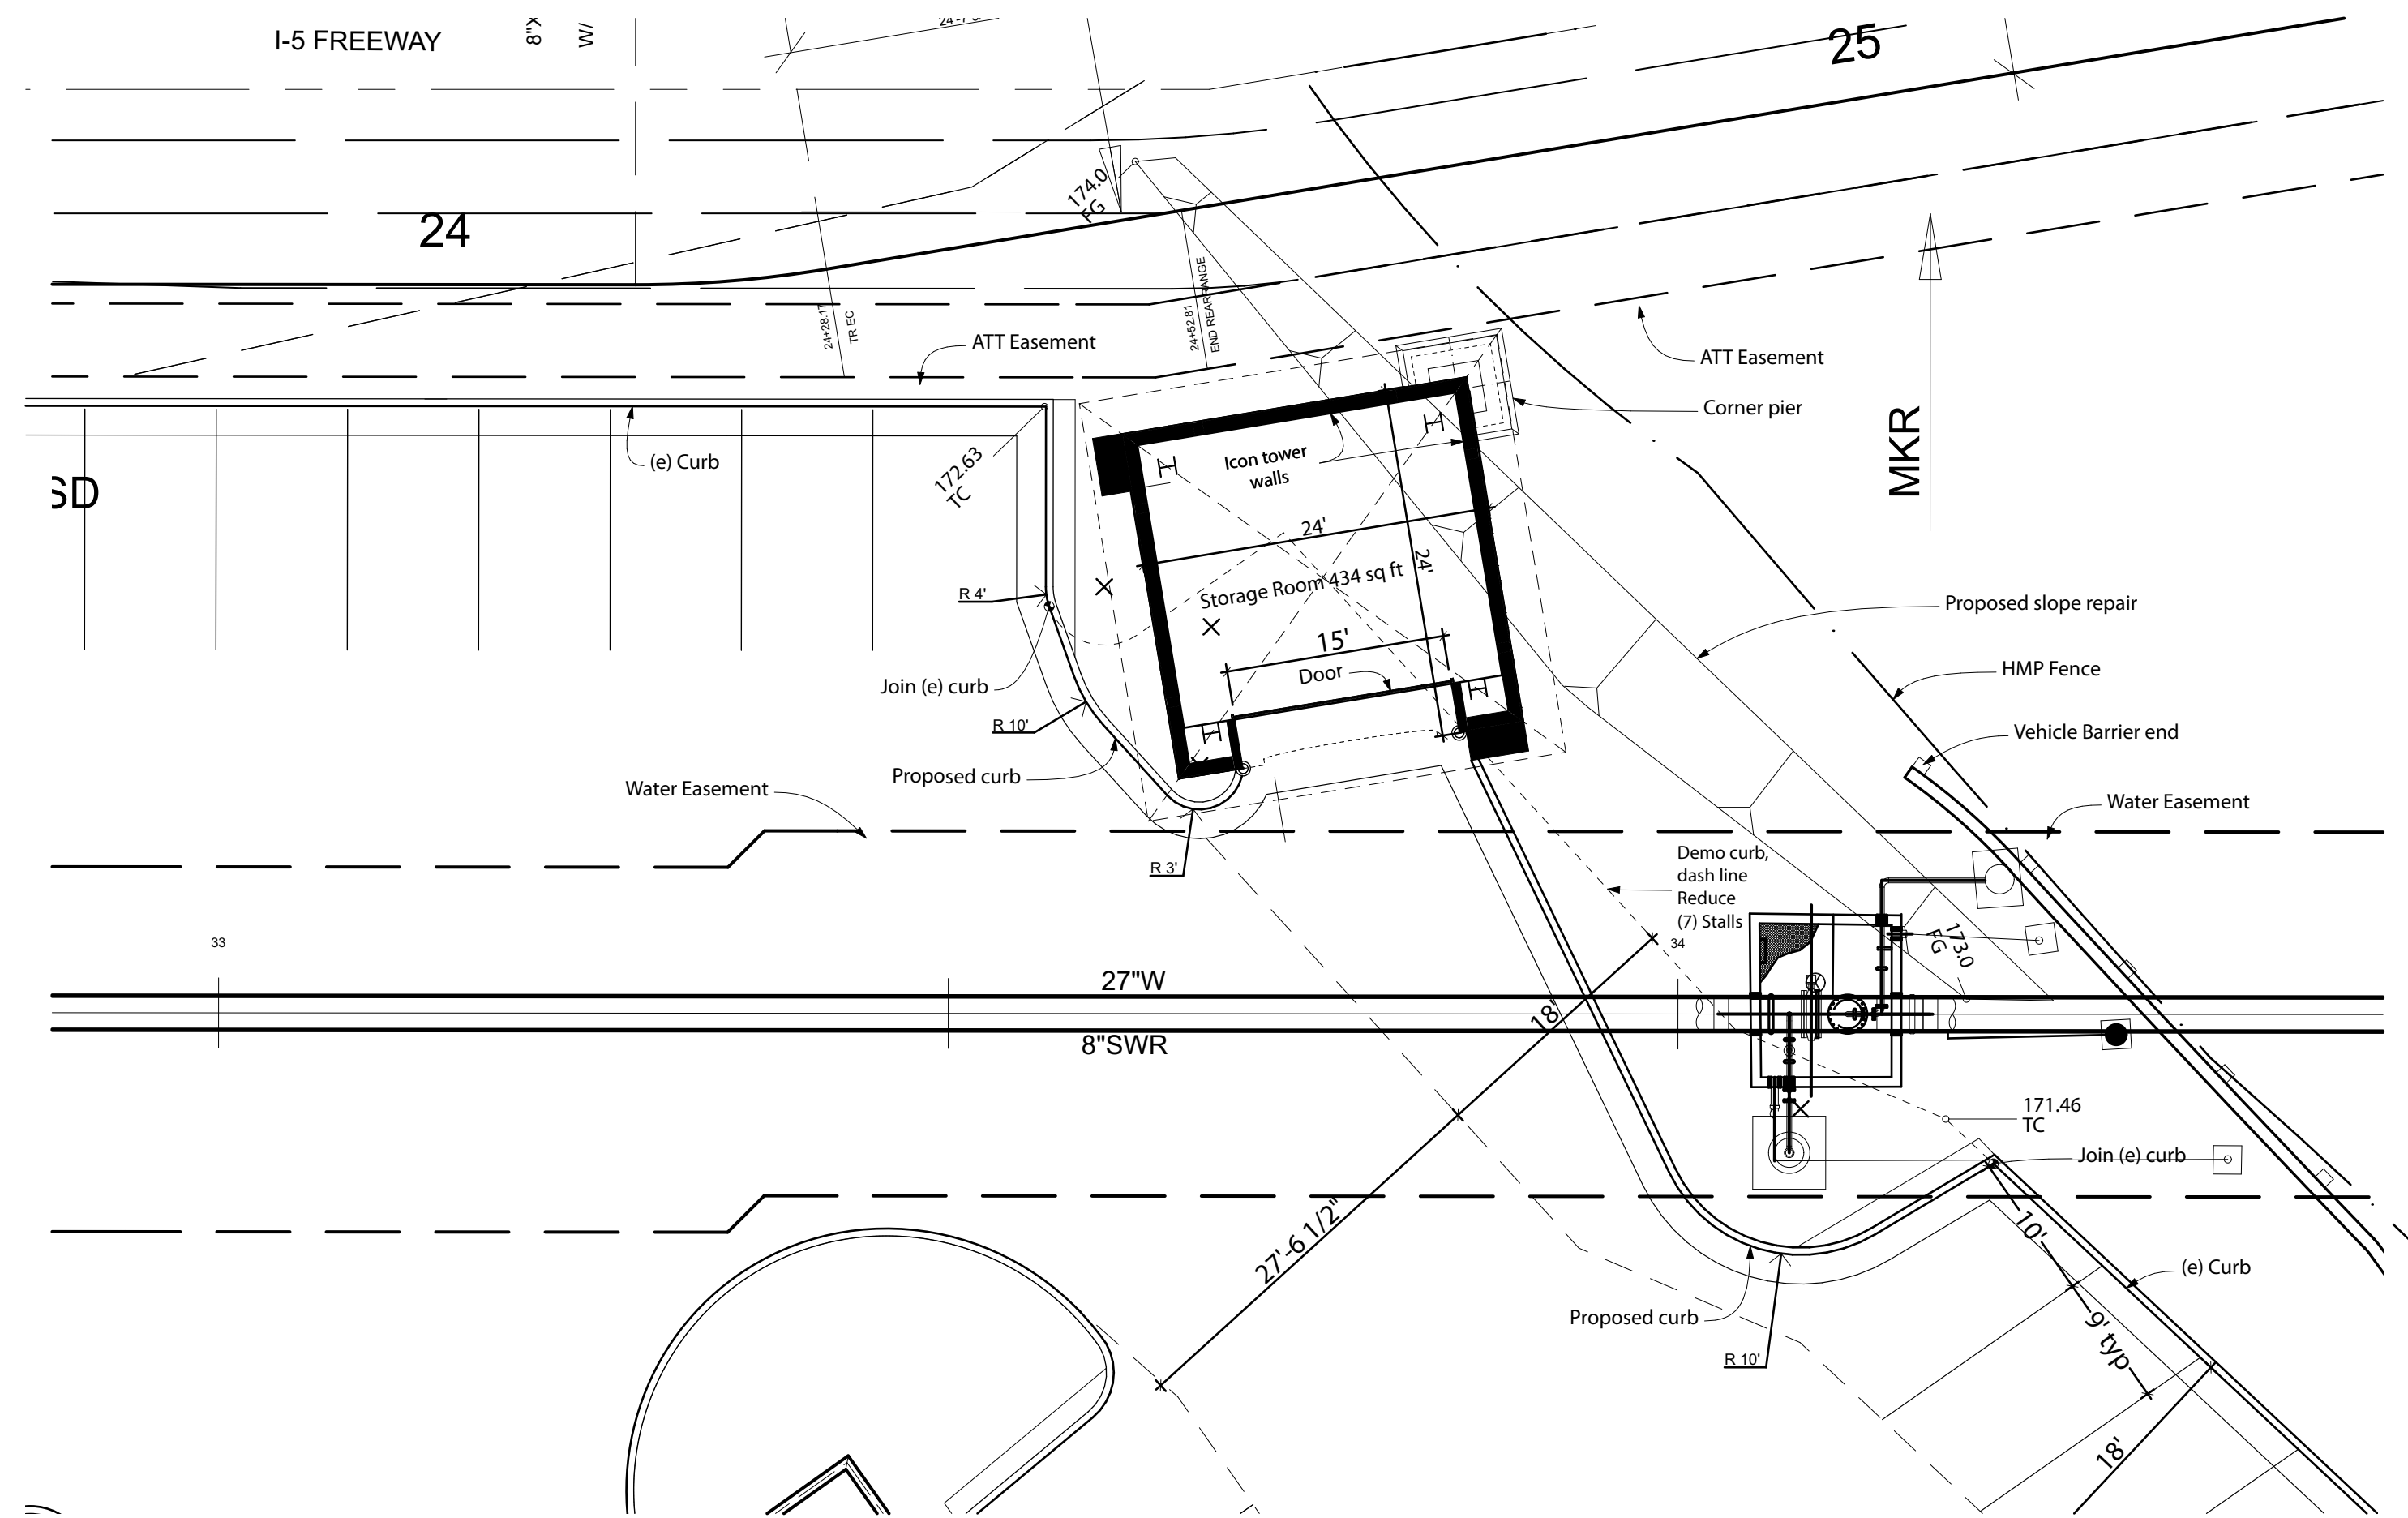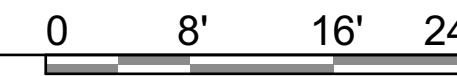


**Icon Tower Plan View**

SCALE: 3/32" = 1'-0"

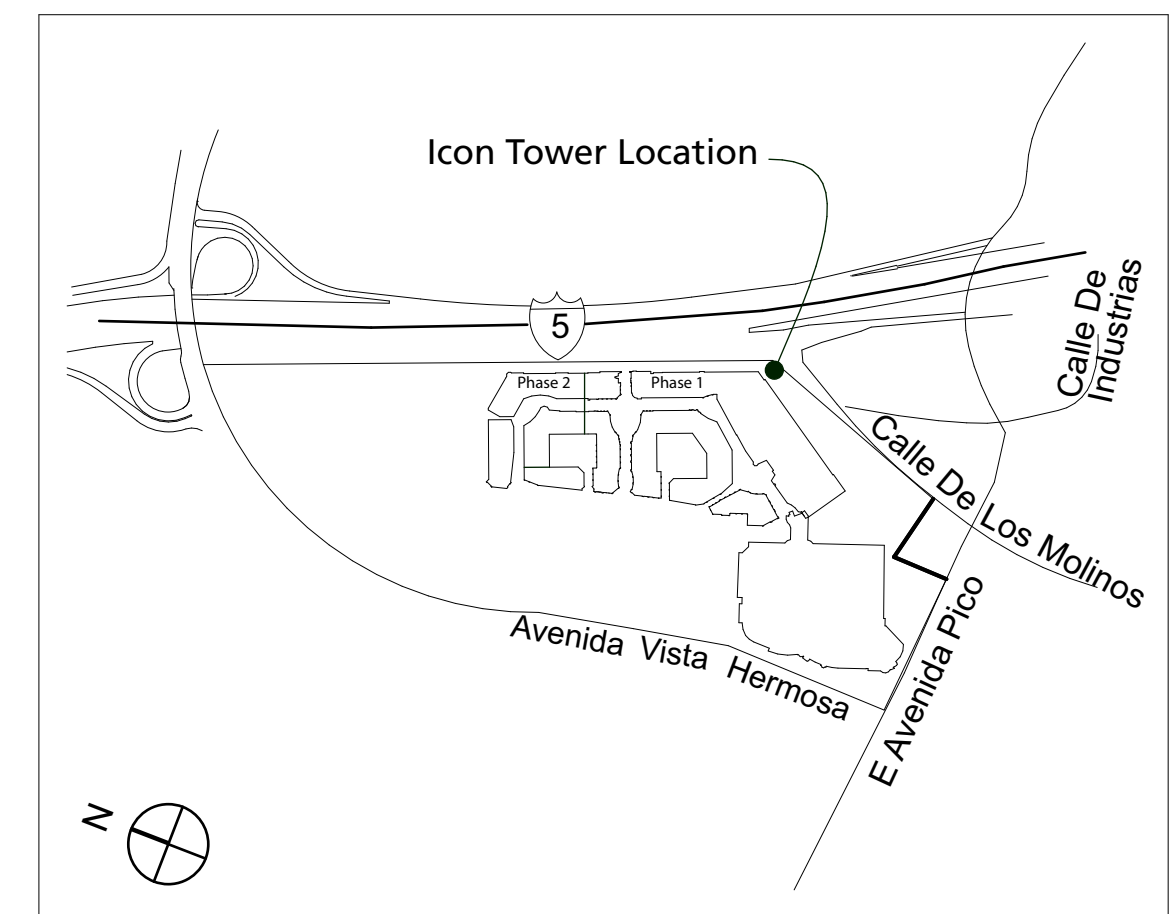

A PROJECT OF  
**CRAIG REALTY GROUP**  
4100 MacArthur Blvd Ste 100 • Newport Beach, CA 92660  
phone 949.224.4100 • fax 949.224.4101

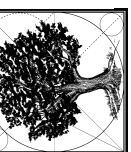

**STUDIO PROGETTI**  
architecture & design projects  
ph 805 563 4460 • fax 805 563 4462  
328 East Padre Street, Santa Barbara, CA 93105

Conceptual Storefront and Lease Plan as shown is subject to change and is used as illustration for discussion purposes. Landlord reserves the right to execute all or part of this concept. Grid spacing is subject to change.

© 2016 Studio Progetti, Inc.  
PSC\_Sign Walls\_v19.pln

All drawings and written material appearing herein constitute original and unpublished work of Studio Progetti and may not be used or disclosed without prior written consent of Studio Progetti.

# Interstate 5 Icon Tower Signage

Issue ID	Issue Name	Issue Date
01	Permit Submittal Rev1	10/7/16

Scale as noted on 22"x 34" print sheets

DRAWING FOR DESIGN INTENT ONLY.  
NOT INTENDED FOR CONSTRUCTION.

**A1**