


BRUSSELS

— BISTRO —

FOOD AND BEER



NOTE:
1. DRAWINGS ARE FOR REFERENCE ONLY. ALL DIMENSIONS NEED TO BE VERIFIED ON SITE.
2. ALL DRAWINGS TO BE VERIFIED BY ARCHITECT ON THE FOLLOWING BUT NOT LIMITED TO: ADA/BUILDING CODES, FIRE REGULATIONS, ZONING LAWS, ETC.

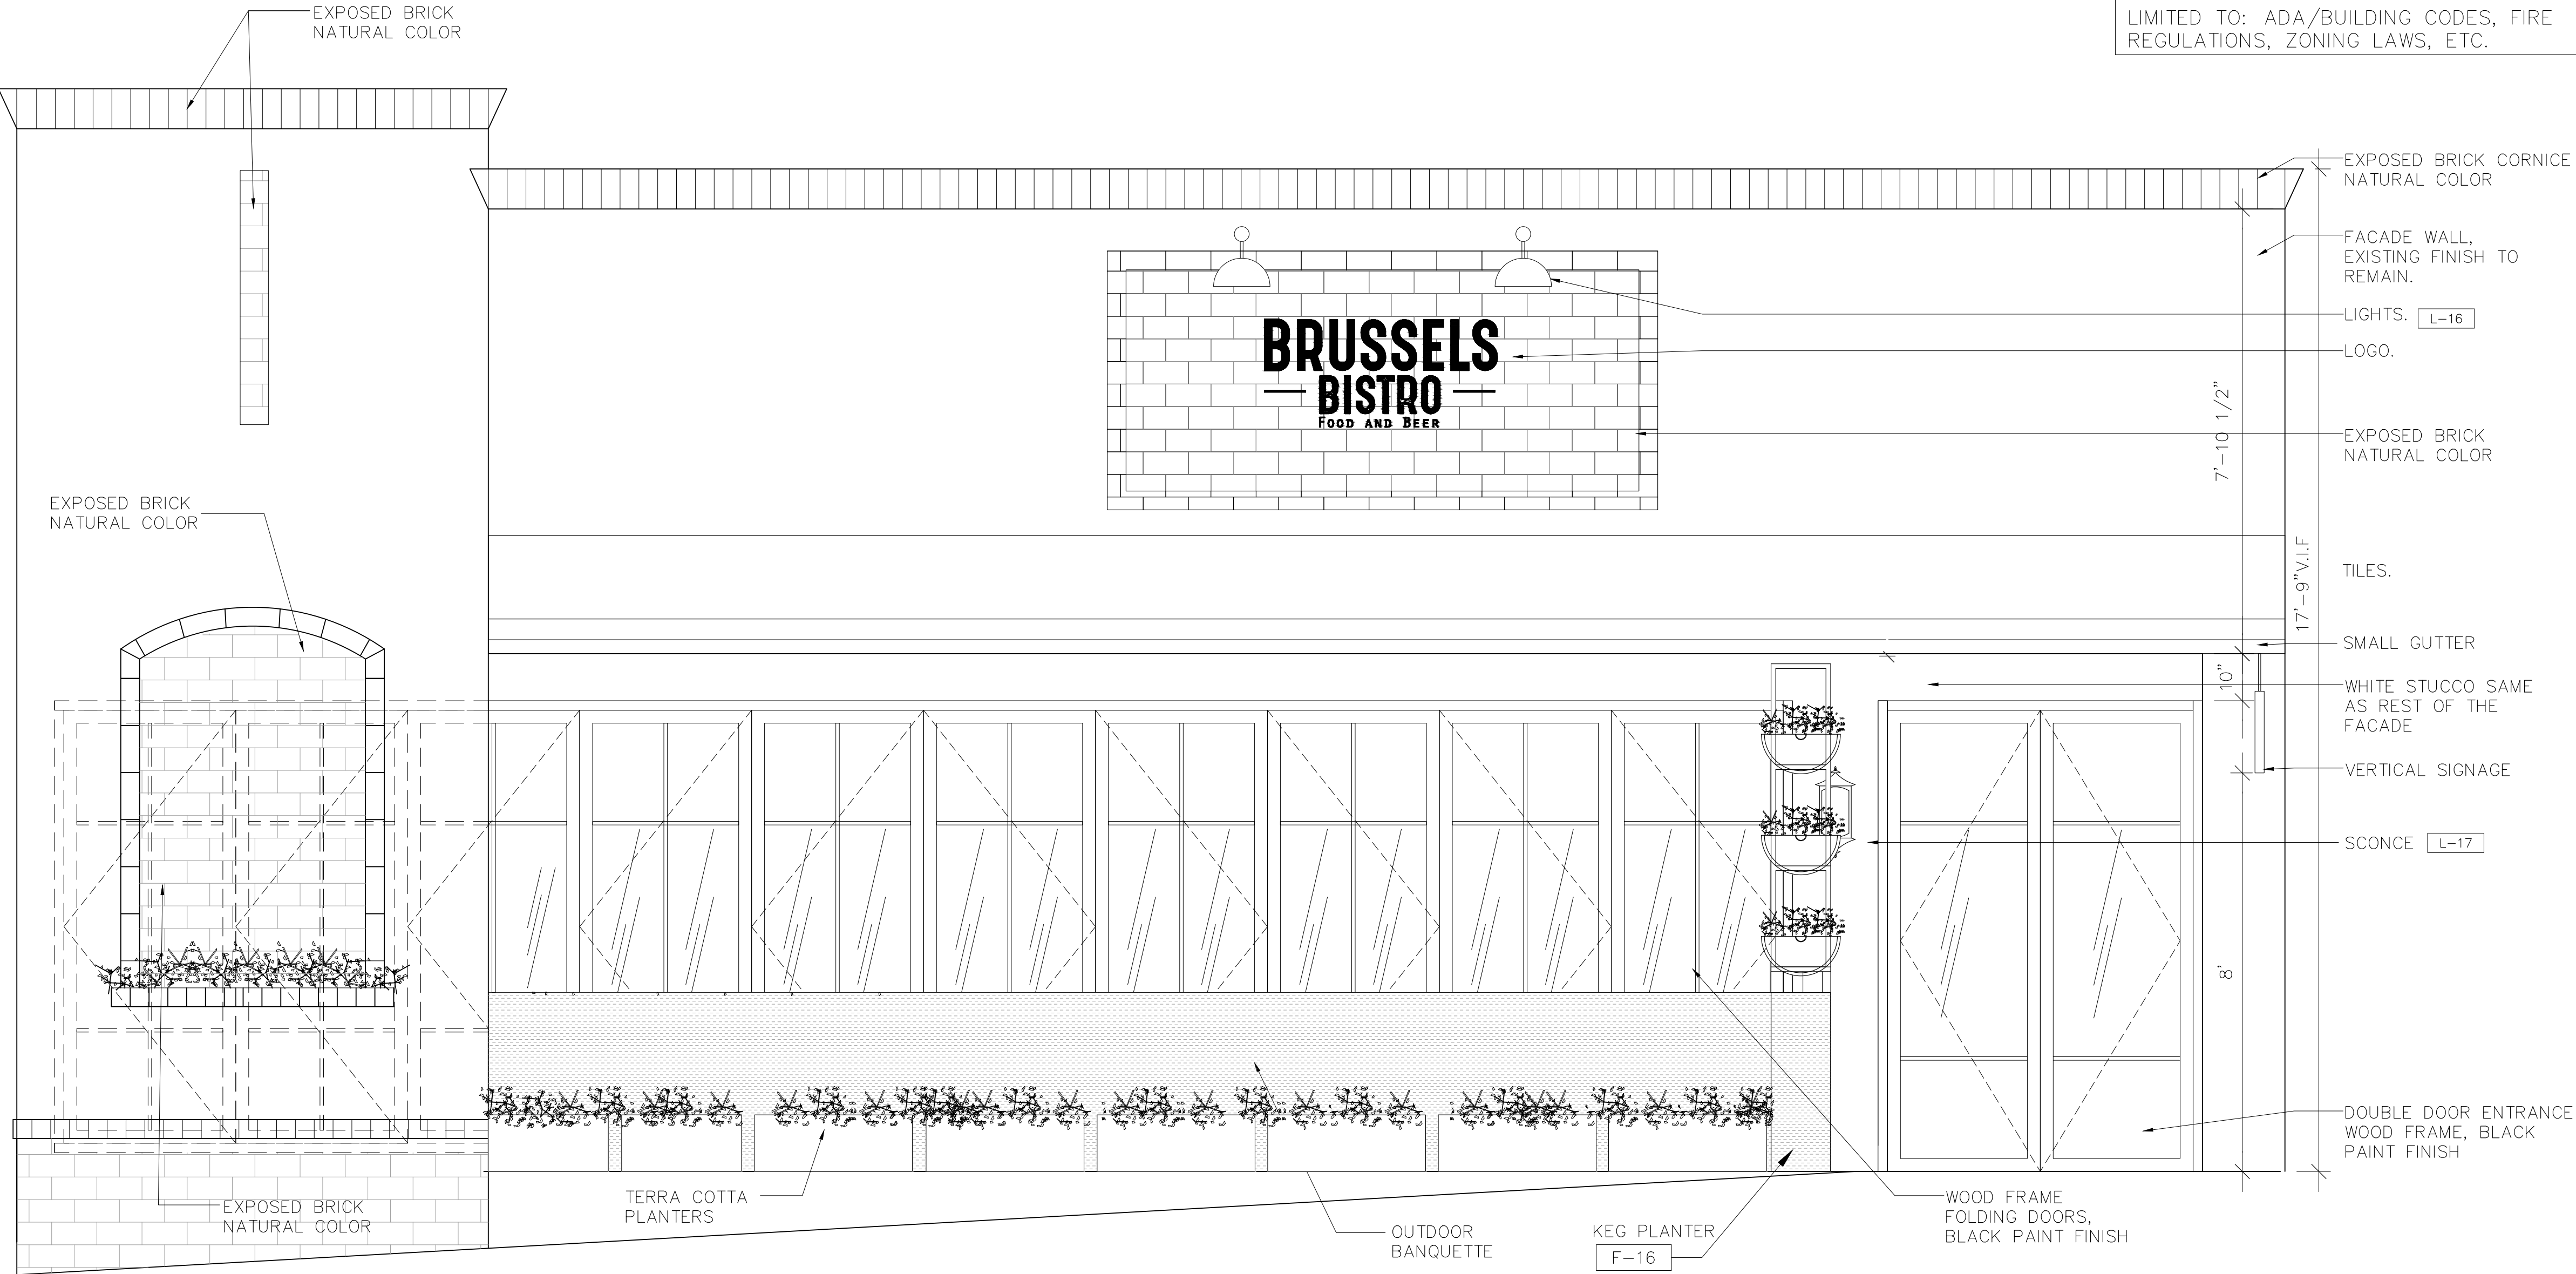

1 FACADE ELEVATION
D6.0 SCALE: 3/4"=1'-0"



OPTION 1

Finishes:

STUCCO, BRICK & STONE



Brick and Stone Wainscot

Brick was considered a low-class building material and traditionally would be hidden behind stucco, and on lower class buildings, with whitewash.